

P S I E C
M O H A L I

LAYOUT PLAN FOR INDUSTRIAL FOCAL POINT PHASE -V
S.A.S. NAGAR (MOHALI)

TOTAL AREA OF THE SCHEME:-
= 21.90 ACS.

THIS DRAWING IS SUPERCEEDS PREVIOUS DRG.NO. LN-1/74.
16TH SEPTEMBER 1974.

NOTES:-

THE AREA OF THE 30'-0" WIDE BELT FOR OUT FALL SEWERAGE HAS ALREADY BEEN PREVIOUSLY ACQUIRED AND THERE-FOR WAS NOT INCLUDED IN THE PROPOSED ACQUIRED AREA OF 21.90 ACRES.

SOURCE:-
BOUNDARY OF THE SCHEME HAS BEEN TRACED FROM THE DRG.NO. D.T.P (P) 1071/73

OFFICE OF THE CHIEF ENGINEER, PUNJAB SMALL INDUSTRIES & EXPORT CORPORATION UDYOG BHAWAN, SECTOR:-17, CHANDIGARH.

SCALE :- 80'-0" TO AN INCH
JOB NO. / DRG. NO. :- P-1/Z/SH-9/75



DRAWN BY :- Sd/- DATED :- 24-03-75

ASSTT. TOWN PLANNER:- Sd/-

Sd/- Sd/-
EXECUTIVE ENGINEER CHIEF ENGINEER

NOTE:-
THIS DRAWING IS COMPUTERISED REPRODUCTION OF ORIGINAL JOB NO. / DRG. NO. P-1/Z/SH-9/75. DATED 24-03-75, AND PREPARED ON 22/09/2016.

(VINOD DHIMAN) PREPARED BY :- J.D.M	(VIKAS GUPTA) CHECKED BY :- J.D.M
(SUKHDEV SINGH) PLANNING OFFICER :-	(J.S.RANDHWA) GENERAL MANAGER PLANNING

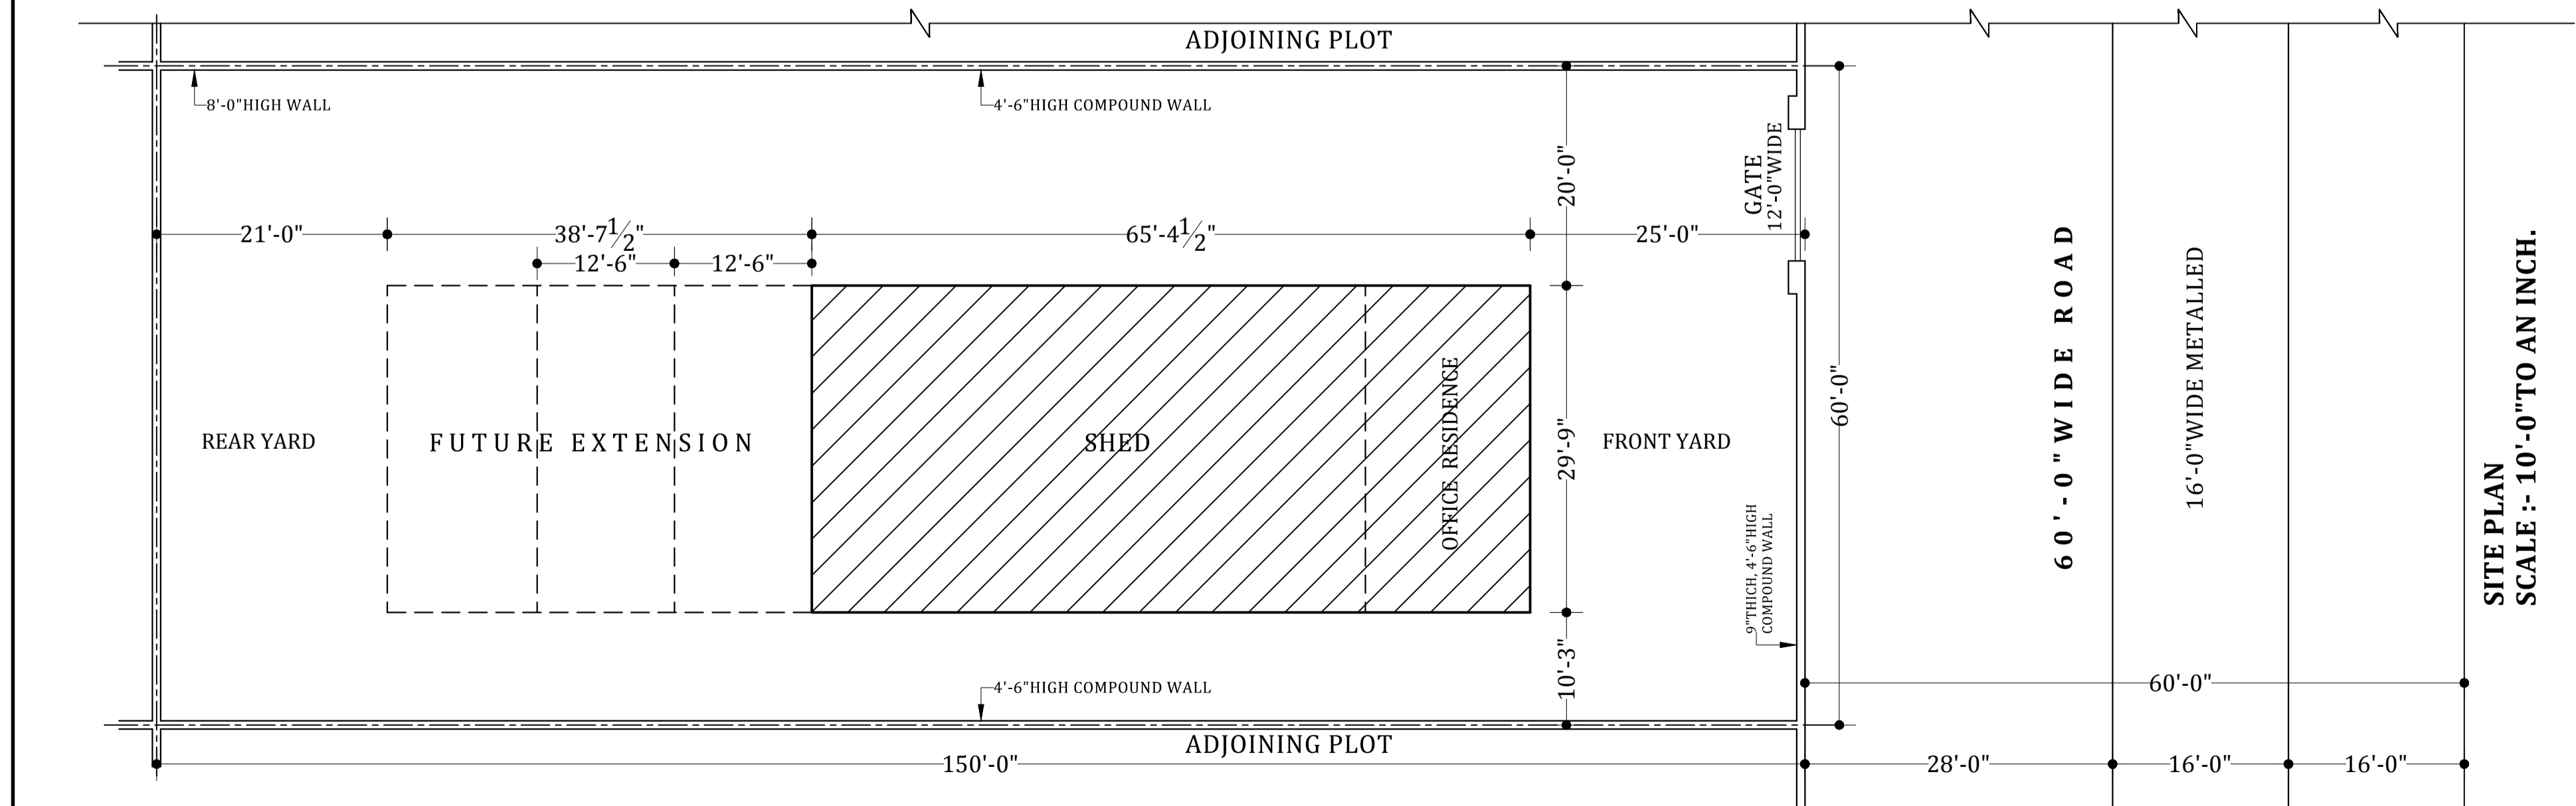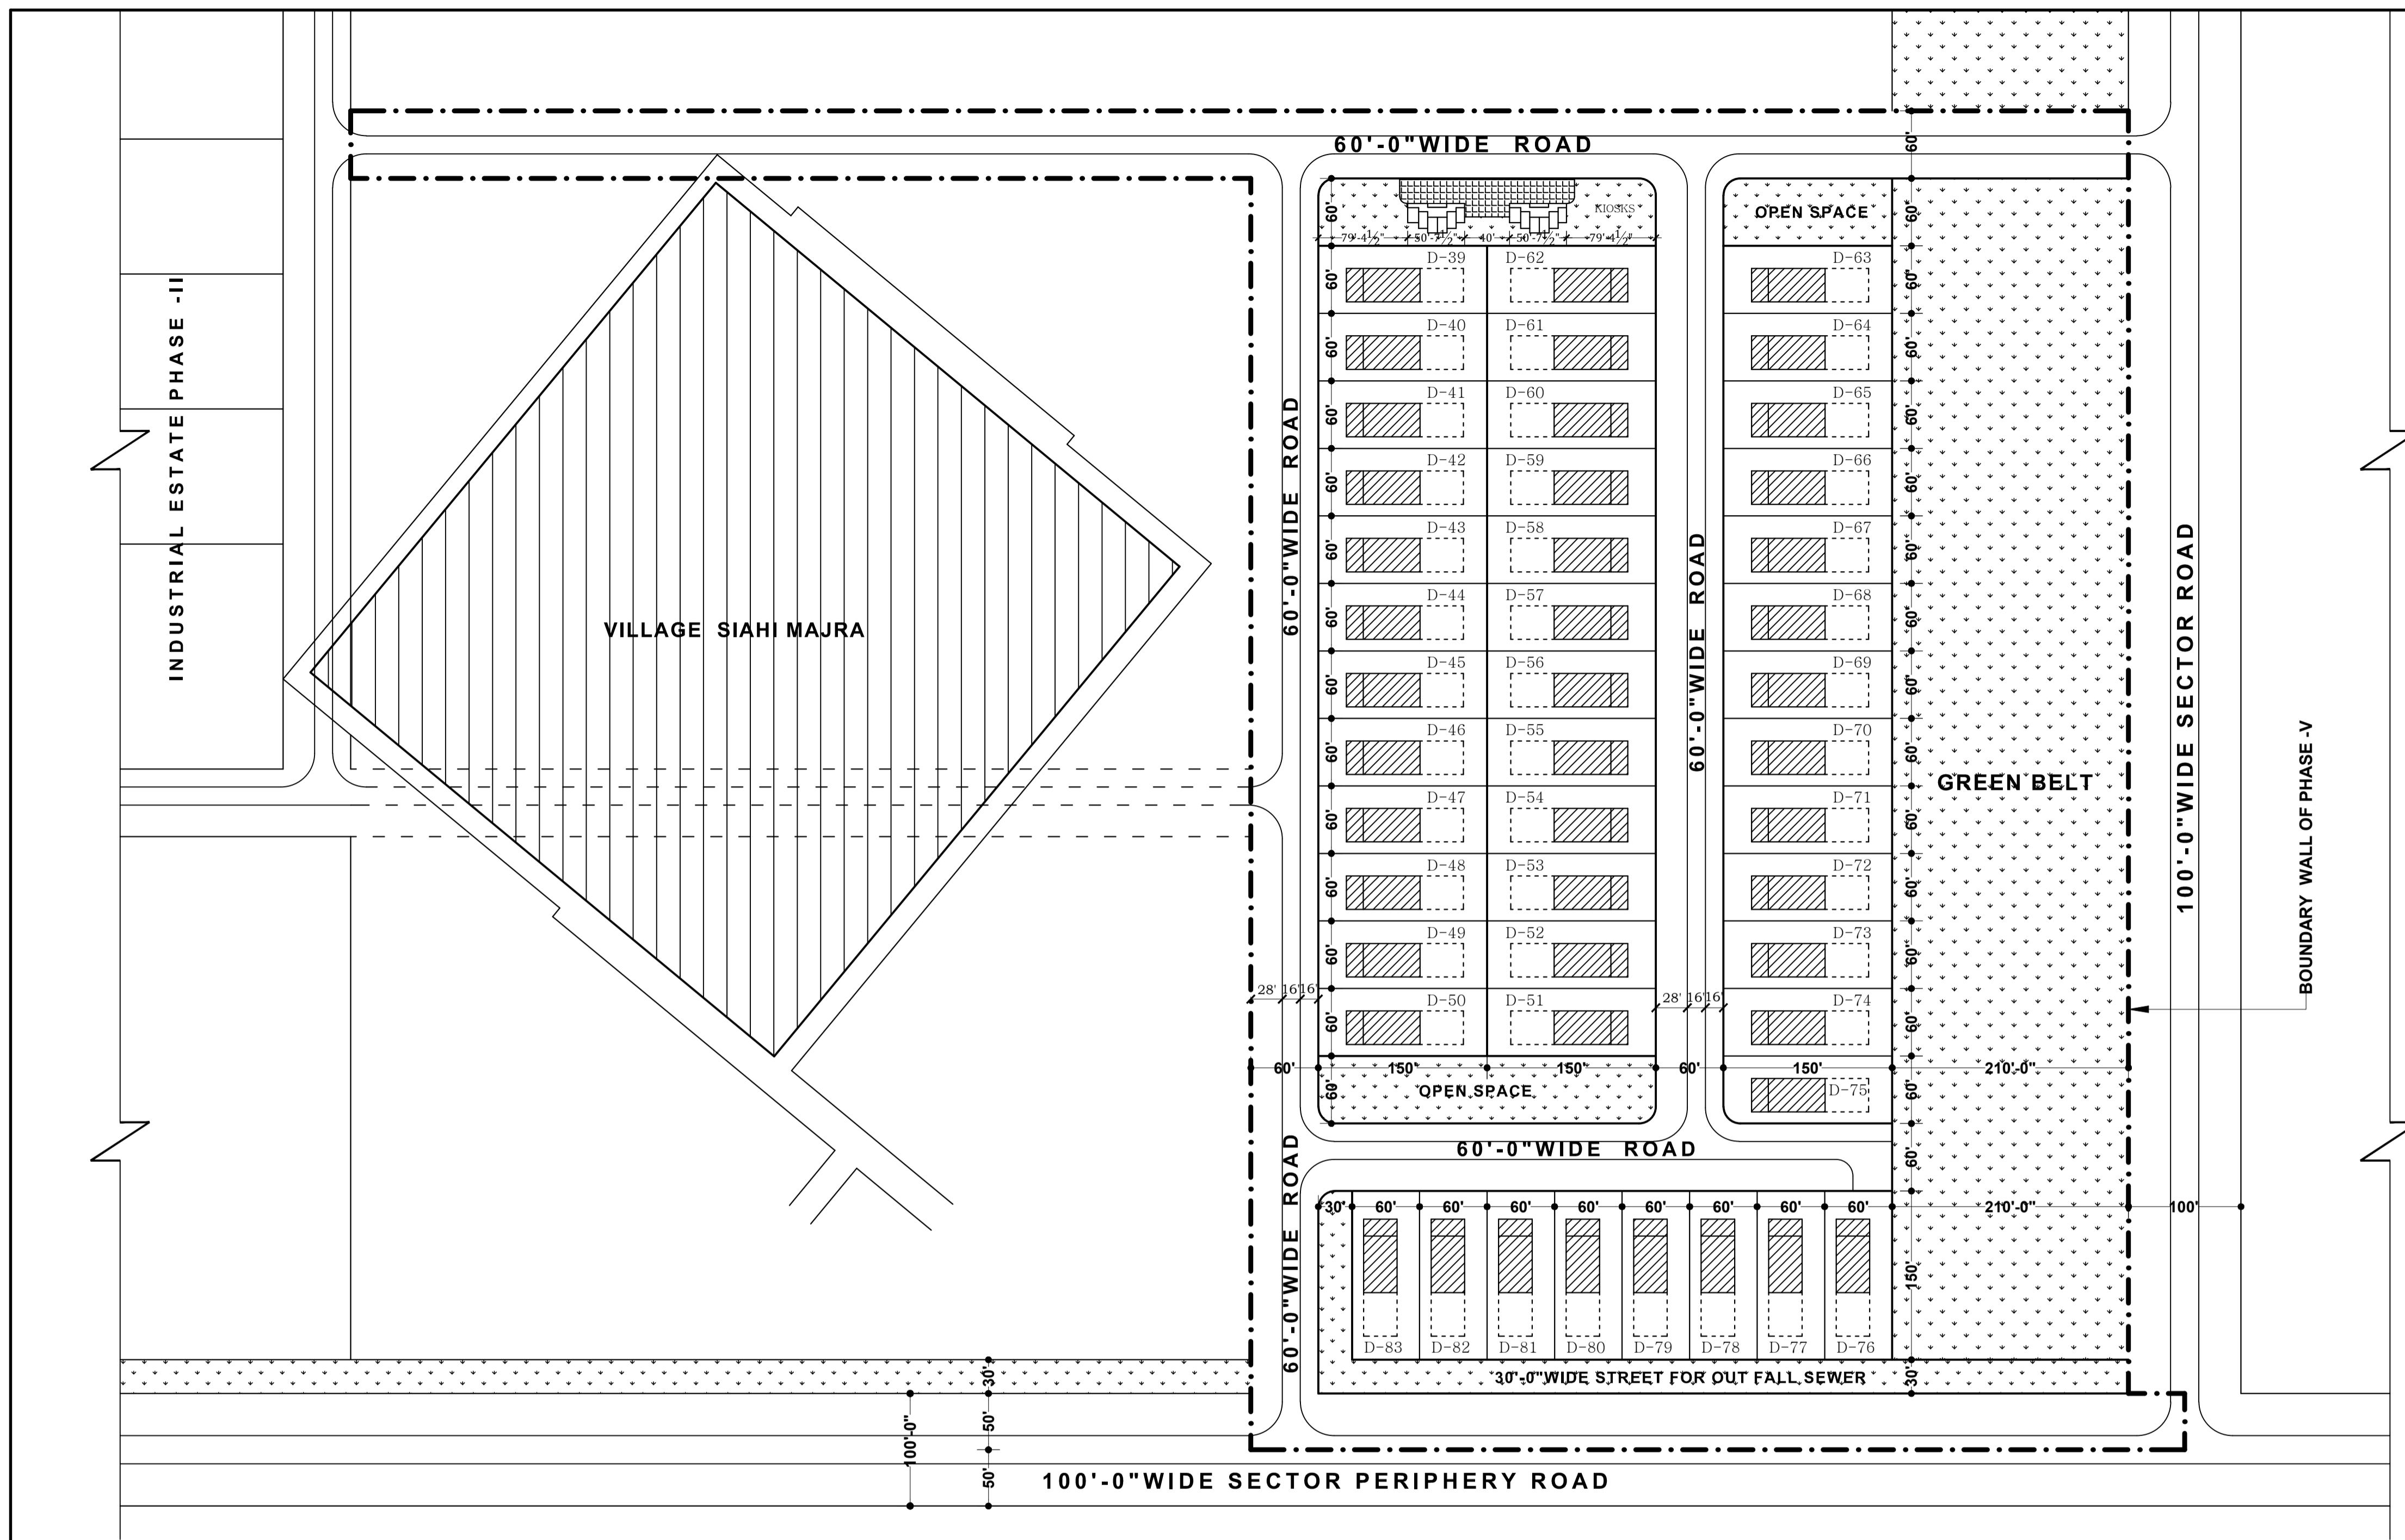

SITE PLAN
SCALE :- 10'-0" TO AN INCH.