

P.S.I.E.C

LAY-OUT PLAN OF INDUSTRIAL FOCAL POINT SANGRUR

SCHEME DETAIL
TOTAL SCHEME AREA 58.65 Acres


DETAIL OF PLOTS :-

S.NO.	CATEGORY	NO OF PLOTS
1.	1/2 Acres TO 1 Acres & Above	14
2.	1/4 Acres & Above Plots	14
3.	1/4 Acres Plots	42
4.	500 Sq. Yards Plots	55

TOTAL AREA	125
DETAIL OF SALEABLE AREA:-	
1. AREA UNDER PLOTS	39.94 Acres
2. AREA UNDER COMMERCIAL	2.76 Acres
3. AREA UNDER ELECTRIC SUB-STATION	0.33 Acres
TOTAL	43.00 Acres

- NOTE:-
1. PLOT NO. A-9 TO A-16 AND B-3 TO B-6 HAS BEEN ALLOTTED TO M/S MUNAK OIL VIDE LETTER NO. P.S.S.I.C./EW/EO/AL/PLOT 8639 DATED 12.1980.
 2. PLOT NO. A-4 HAS BEEN ALLOTTED TO M/S GUPTA MILLS VIDE LETTER NO. P.S.S.I.C./EW/EO/AL/PLOT/1590306 DATED 26.02.1981.
 3. PLOT NO. A-5 A-6 HAS NOT BEEN COUNTED TO WORDS TOTAL NO. OF PLOTS AFTER THE COURT DECISION IN FAVOUR OF BHARAT CHEMICALS.
 4. SALEABLE AREA INCLUDES AREA UNDER PLOT PLUS AREA UNDER ELECTRIC SUB-STATION AND 50% AREA OF COMMERCIAL.
 5. SITE FOR STATE BANK OF INDIA HAS BEEN EARMARK AS PER DECISION OF B.O.D. IN THEIR 131th MEETING.
 6. AS DESIRED BY CHIEF ENGINEER GREEN STRIP ADJOINING TO PLOT NO. A-8 MEASURING 0.68 ACRES HAS BEEN CONVERTED AND ADDED IN PLOT NO. A-8-A AND IN LIVE OF THIS PLOT NO. C-42 & C-43 ARE CONVERTED IN GREEN.

OFFICE OF THE CHIEF ENGINEER,
PUNJAB SMALL INDUSTRIES & EXPORT CORPORATION
18, HIMALAYAN MARG,
UDYOG BHAWAN, SECTOR 17-A CHANDIGARH

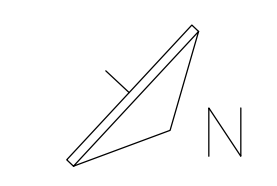

SCALE:- 1"=220'-0"

DRG. NO.:-

-s/d-

-s/d-

DRAWN BY

CHECKED BY

-s/d-


-s/d-

-s/d-

ASSISTANT TOWN PLANNER :- EXECUTIVE ENGINEER :- CHIEF ENGINEER :-

DRAWING PREPARED IN AUTO CAD
THIS DRAWING PREPARED ON THE BASED OF DRAWING NO. JOB NO. DRG NO. P-11/LN-5/76
DATED - 23.12.1976

PREPARED BY (J.D.M):-	VRAG GUPTA CHECKED BY (J.D.M):-
SURINDER SINGH PLANNING OFFICER:-	J.S. RANDEWA GENERAL MANAGER (PLANNING):-

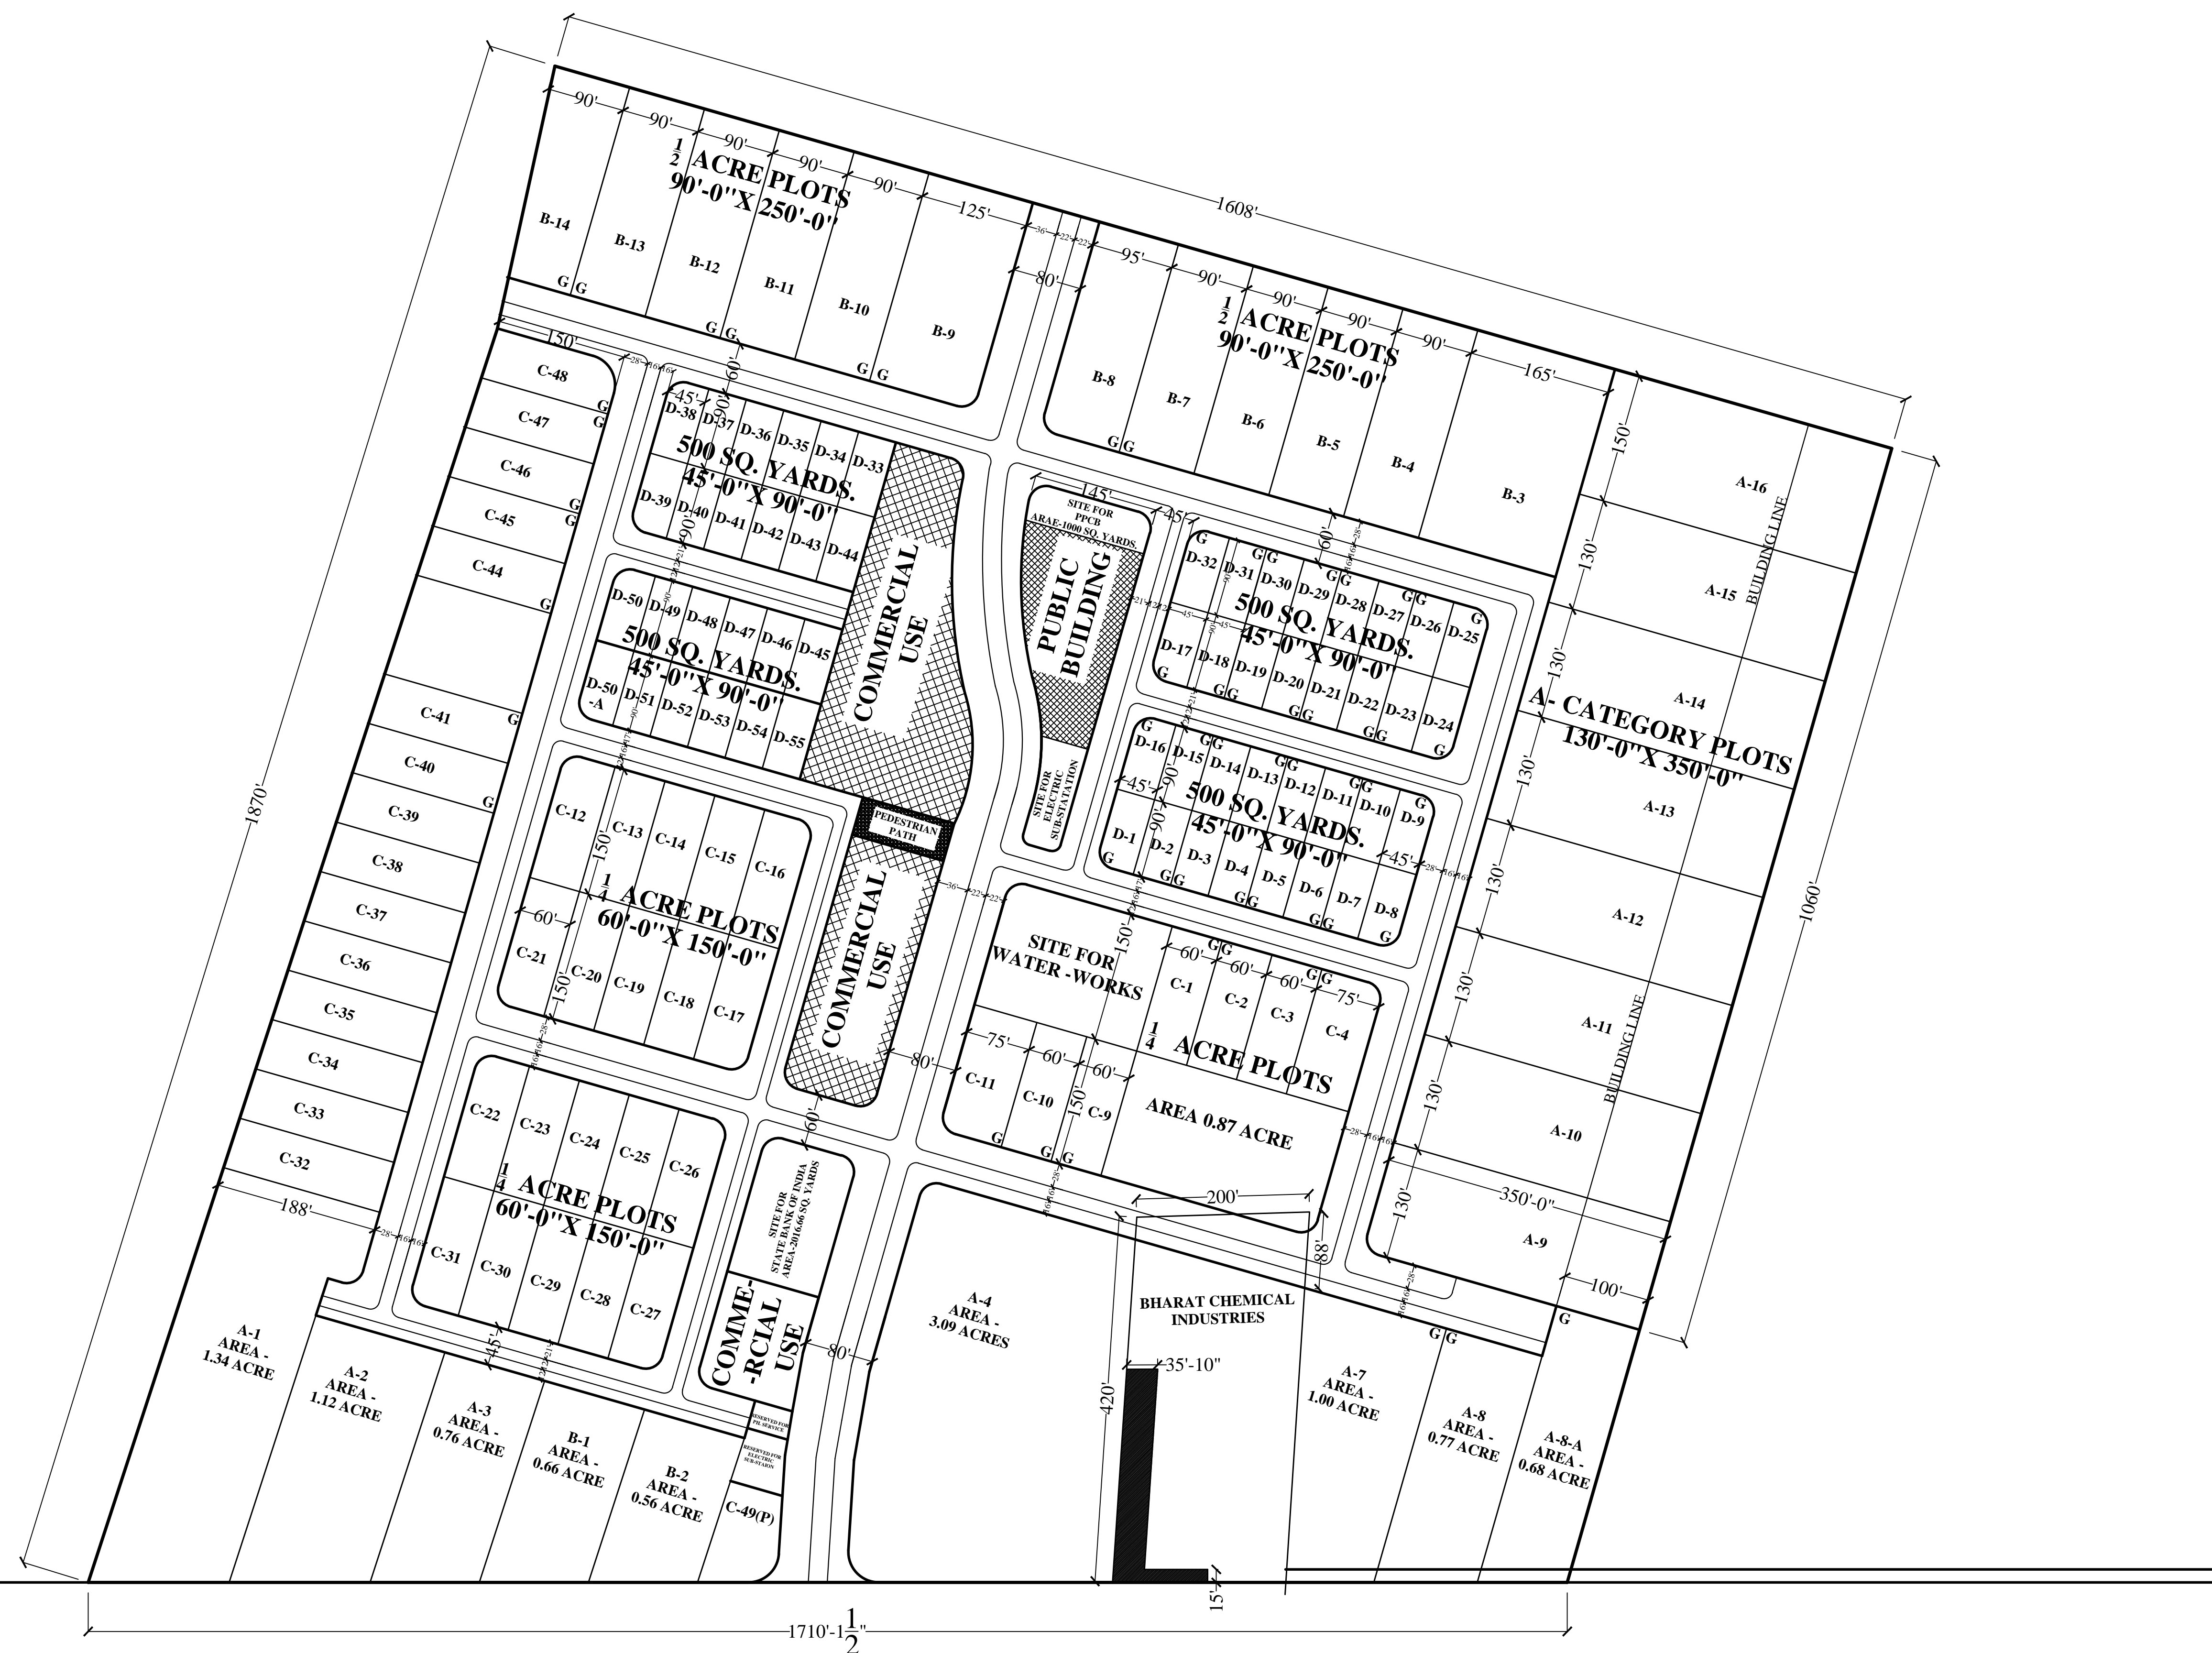

FROM SUNAM >>>

TO SANGRUR >>>