

# LUDHIANA

LAY - OUT PLAN OF  
COMMERCIAL POCKET AT  
INDUSTRIAL FOCAL POINT,  
PHASE- V, LUDHIANA

TOTAL SCHEME AREA - 3.89Acrs

S.NO.	TYPE	SIZE	NO. OF PLOTS	AREA
1.	S.C.F.	20'-4 1/2" x 82'-6"	2	0.07Acrs
2.	S.C.F.	20'-0" x 82'-6"	27	1.02Acrs
3.	S.C.F.	16'-10 1/2" x 66'-0"	2	0.05Acrs
4.	S.C.F.	16'-6" x 66'-0"	9	0.22Acrs
5.	BOOTH	12'-0" x 36'-0"	12	0.12Acrs
6.	BOOTH	20'-7 1/2" x 36'-0"	4	0.07Acrs

TOTAL AREA 58 1.55Acrs

SALEABLE AREA 1.55Acrs  
PERCENTAGE 39.84%

OFFICE OF  
THE GENERAL MANAGER (PLANNING)  
PUNJAB SMALL INDUSTRIES & EXPORT  
CORPORATION.  
UDYOG BHAWAN, SECTOR -17-A,  
CHANDIGARH.



NORTH

DATE:-

DRW. NO.


SCALE:-1/32"=1'-0"

DILPREET  
DRAWN BY (J.D.M)

SUKHDEV SINGH  
PLANNING OFFICER

J.S. RANDHWA  
GENERAL MANAGER(PLANNING)

100' - 0" WIDE ROAD

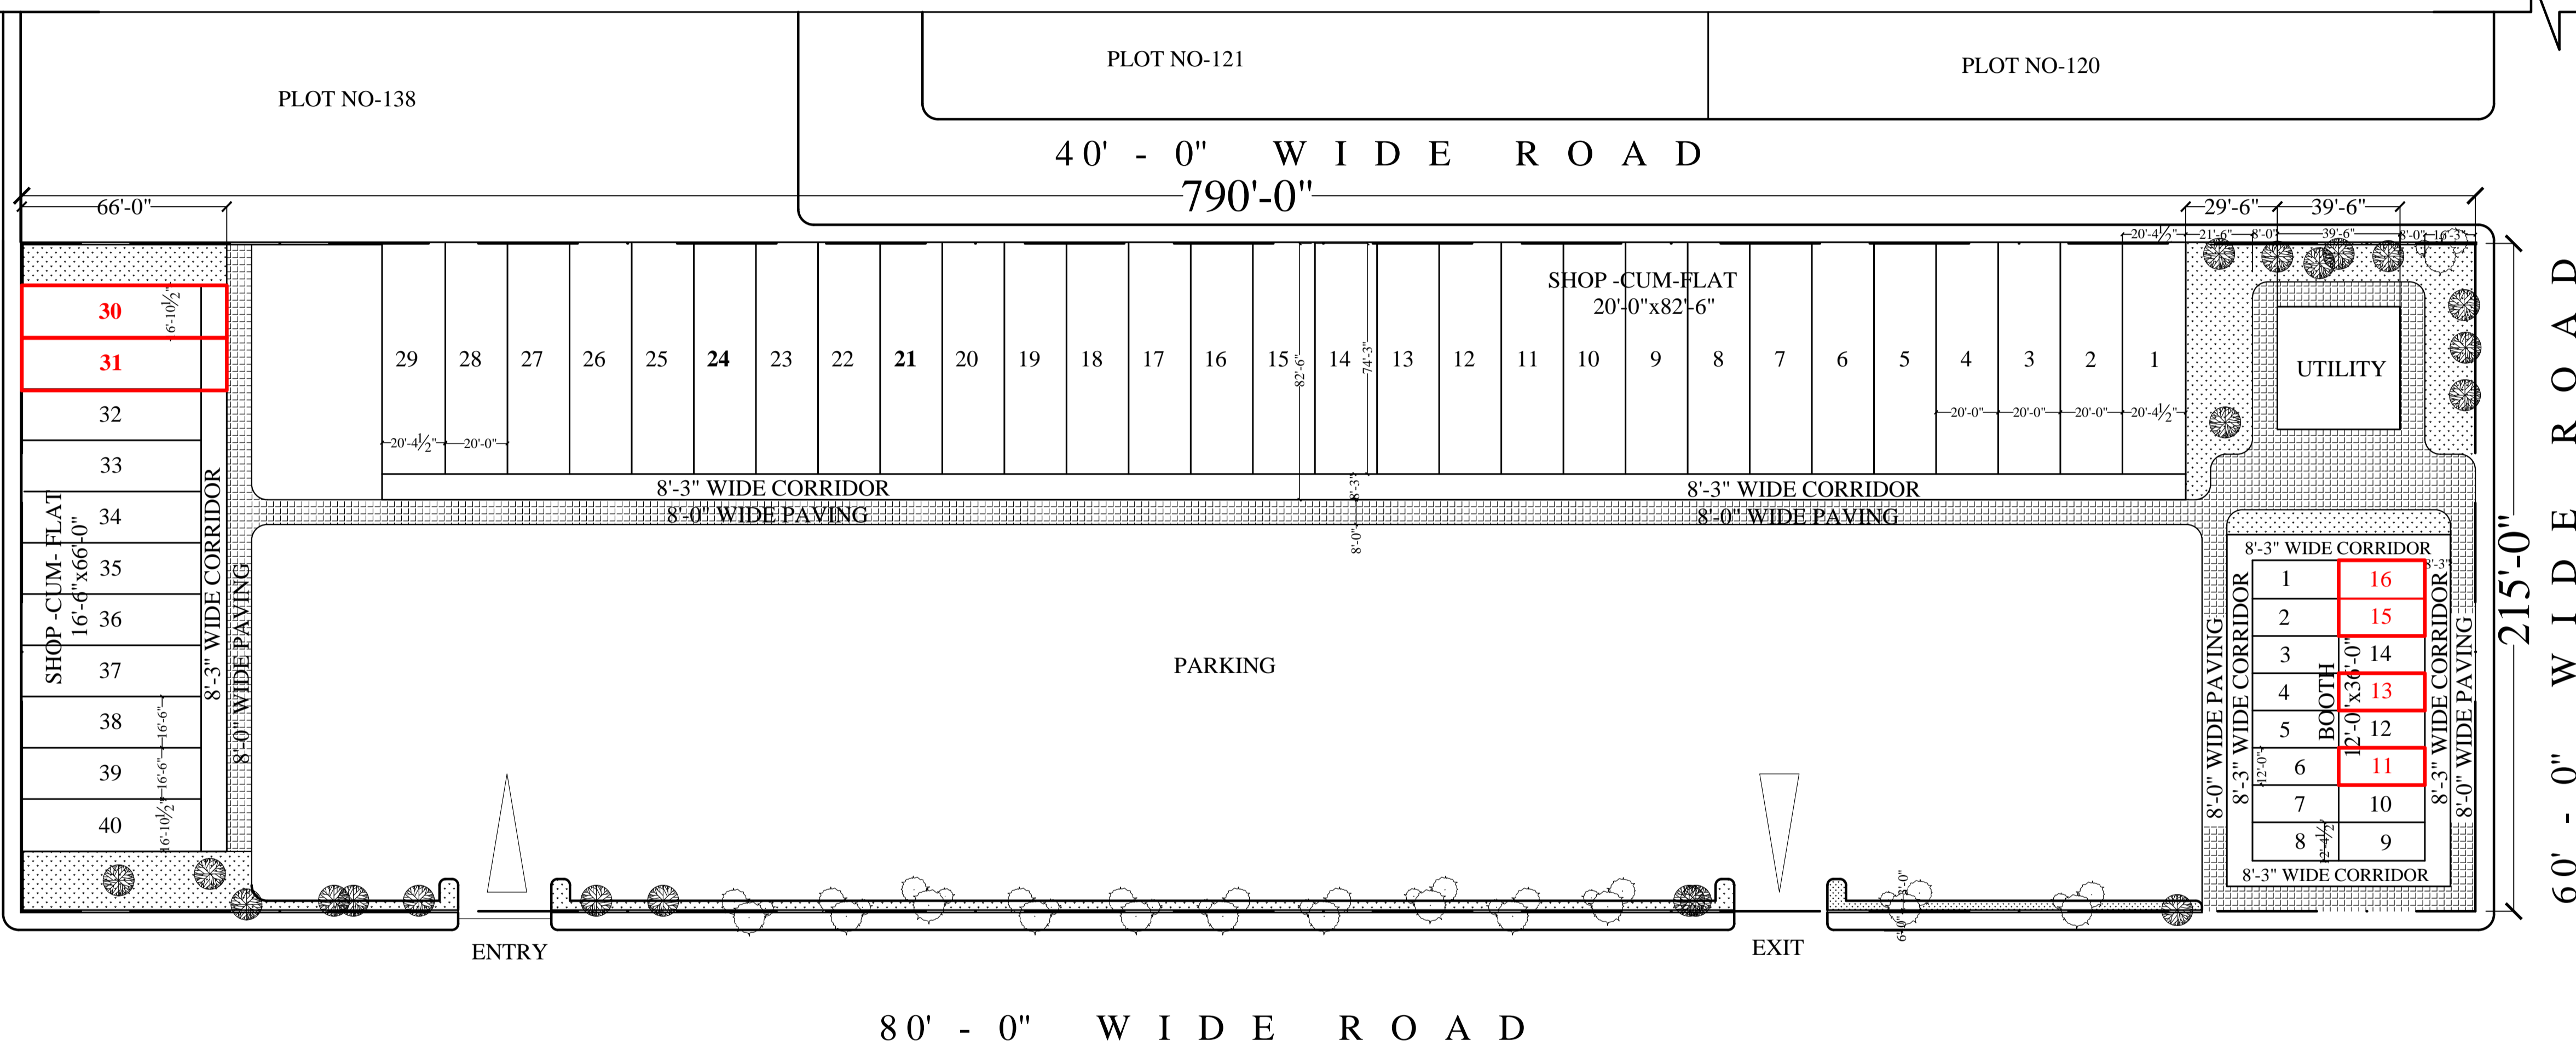

**S.C.F & S.C.O PLOTS  
AVAILABLE SHOWN THUS**

