

LUDHIANA

LAY - OUT PLAN OF
COMMERCIAL POCKET AT
INDUSTRIAL FOCAL POINT,
PHASE- V, LUDHIANA


TOTAL SCHEME AREA - 3.89Acrs

S.NO.	TYPE	SIZE	NO. OF PLOTS	AREA
1.	S.C.F.	20'-4 1/2" x 82'-6"	2	0.07Acrs
2.	S.C.F.	20'-0" x 82'-6"	27	1.02Acrs
3.	S.C.F.	16'-10 1/2" x 66'-0"	2	0.05Acrs
4.	S.C.F.	16'-6" x 66'-0"	9	0.22Acrs
5.	BOOTHS	12'-0" x 36'-0"	12	0.12Acrs
6.	BOOTHS	20'-7 1/2" x 36'-0"	4	0.07Acrs

TOTAL AREA 58 1.55Acrs

SALEABLE AREA 1.55Acrs
PERCENTAGE 39.84%

OFFICE OF
THE GENERAL MANAGER (PLANNING)
PUNJAB SMALL INDUSTRIES & EXPORT
CORPORATION.
UDYOG BHAWAN, SECTOR -17-A,
CHANDIGARH.

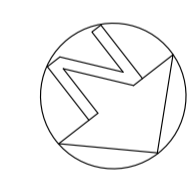

NORTH

DATE:-

DRW. NO.

SCALE:-1/32"=1'-0"

DILPREET
DRAWN BY (J.D.M)

SUSHDEV SINGH
PLANNING OFFICER


J.S. RANDHWA
GENERAL MANAGER (PLANNING)

100' - 0" WIDE ROAD

215'-0" WIDE ROAD

80' - 0" WIDE ROAD

40' - 0" WIDE ROAD
790'-0"

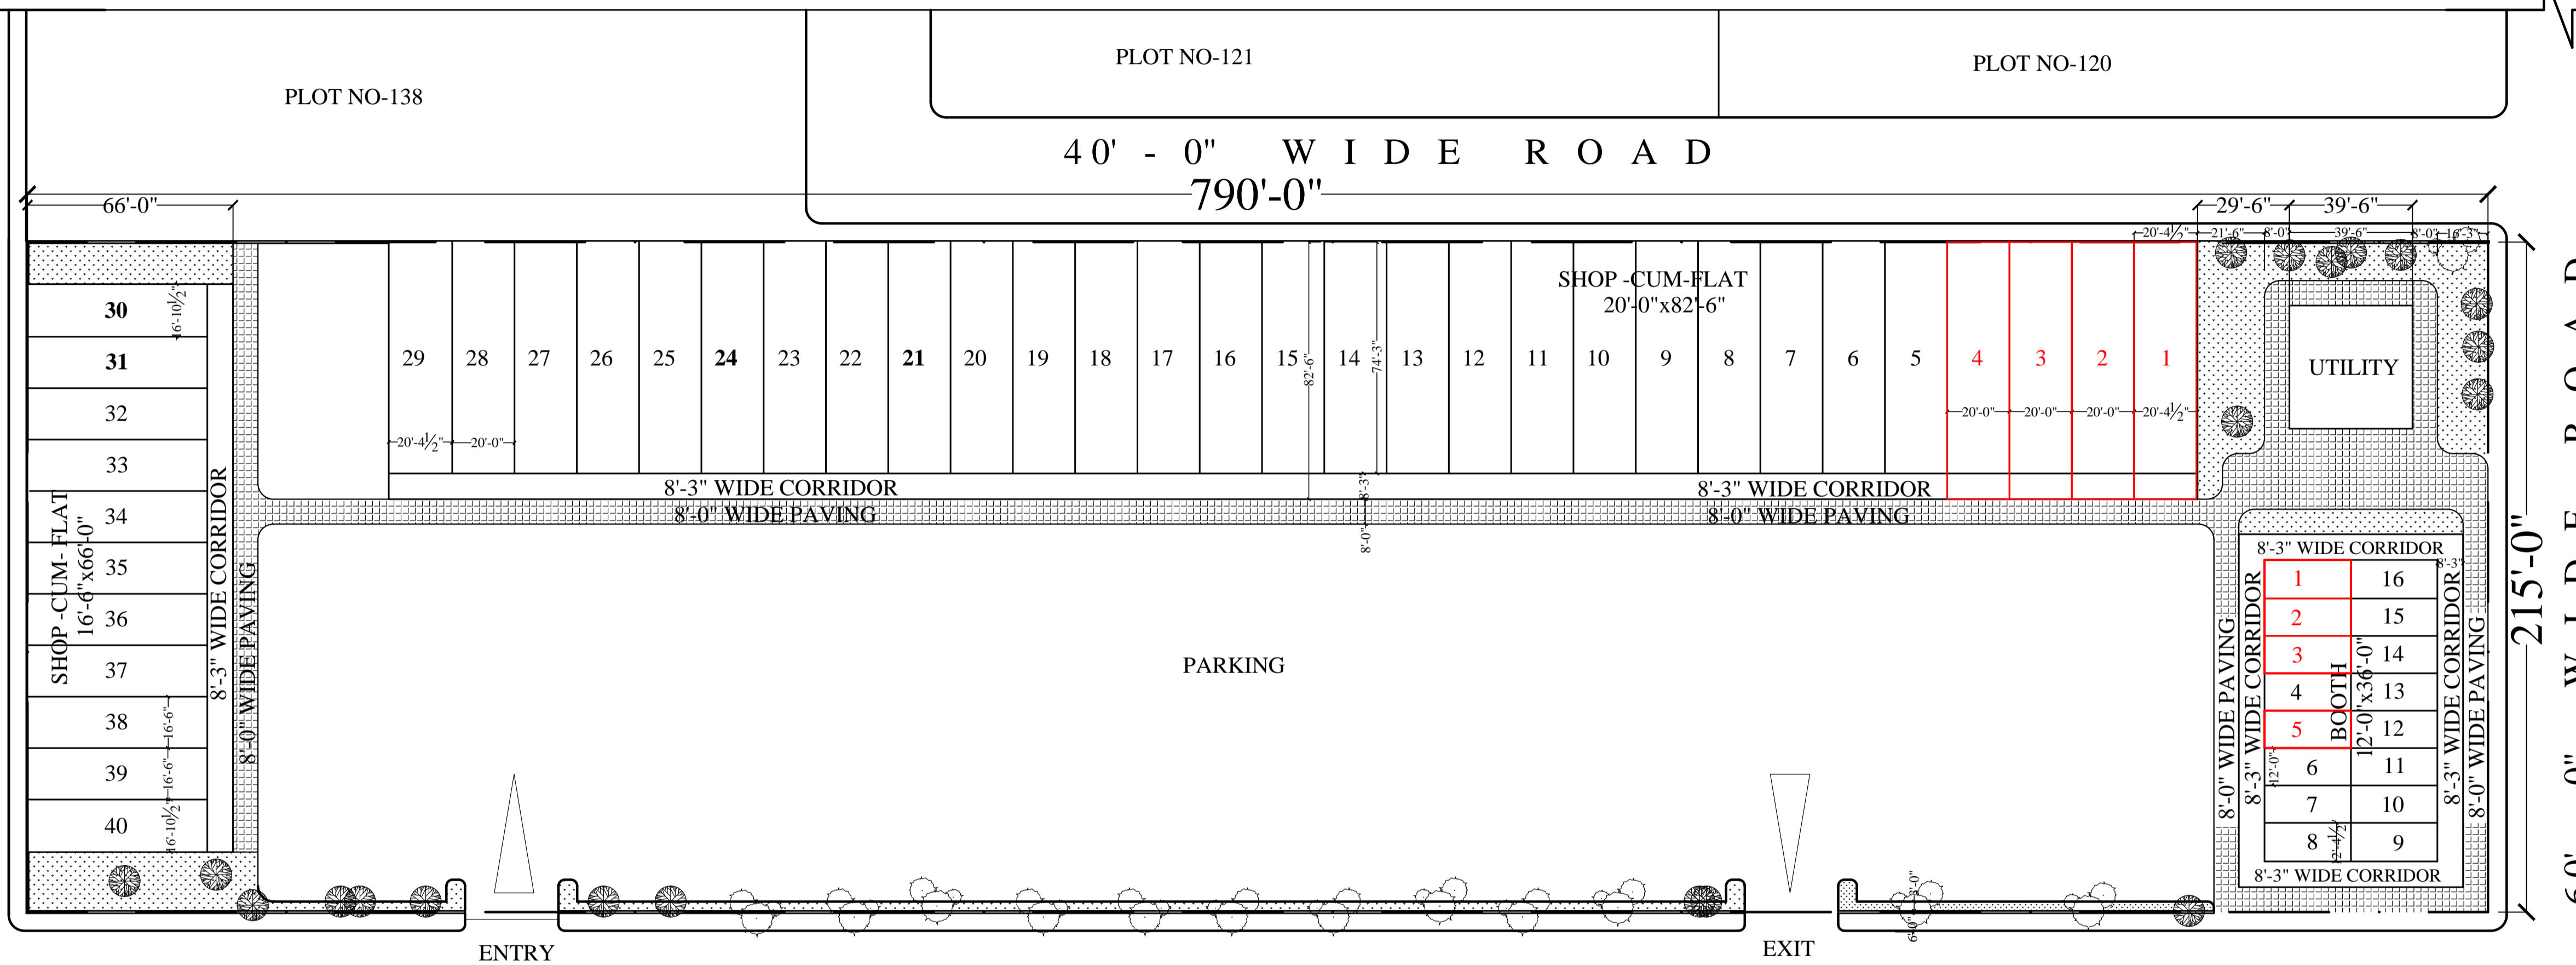

**S.C.F & S.C.O PLOTS
AVAILABLE SHOWN THUS**

