

LUDHIANA

LAY - OUT PLAN OF
COMMERCIAL POCKET AT
INDUSTRIAL FOCAL POINT,
PHASE - V, LUDHIANA


TOTAL SCHEME AREA - 3.89Acrs

| S.NO. | TYPE | SIZE | NO. OF PLOTS | AREA |
|-------|--------|--------------------|--------------|----------|
| 1. | S.C.F. | 20'-4 1/2"x82'-6" | 2 | 0.07Acrs |
| 2. | S.C.F. | 20'-0"x82'-6" | 27 | 1.02Acrs |
| 3. | S.C.F. | 16'-10 1/2"x66'-0" | 2 | 0.05Acrs |
| 4. | S.C.F. | 16'-6"x66'-0" | 9 | 0.22Acrs |
| 5. | BOOTH | 12'-0"x36'-0" | 12 | 0.12Acrs |
| 6. | BOOTH | 20'-7 1/2"x36'-0" | 4 | 0.07Acrs |

TOTAL AREA 58 1.55Acrs

SALEABLE AREA 1.55Acrs
PERCENTAGE 39.84%

OFFICE OF
THE GENERAL MANAGER (PLANNING)
PUNJAB SMALL INDUSTRIES & EXPORT
CORPORATION.
UDYOG BHAWAN, SECTOR -17-A,
CHANDIGARH.

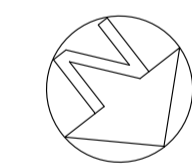

NORTH

DATE:-

DRW. NO.

SCALE:-1/32"=1'-0"

DILPREET
DRAWN BY (J.D.M)

SUKHDEV SINGH
PLANNING OFFICER


J.S. RANDHIWA
GENERAL MANAGER(PLANNING)

100' - 0" WIDE ROAD

215'-0"
60' - 0" WIDE ROAD

40' - 0" WIDE ROAD
790'-0"

80' - 0" WIDE ROAD

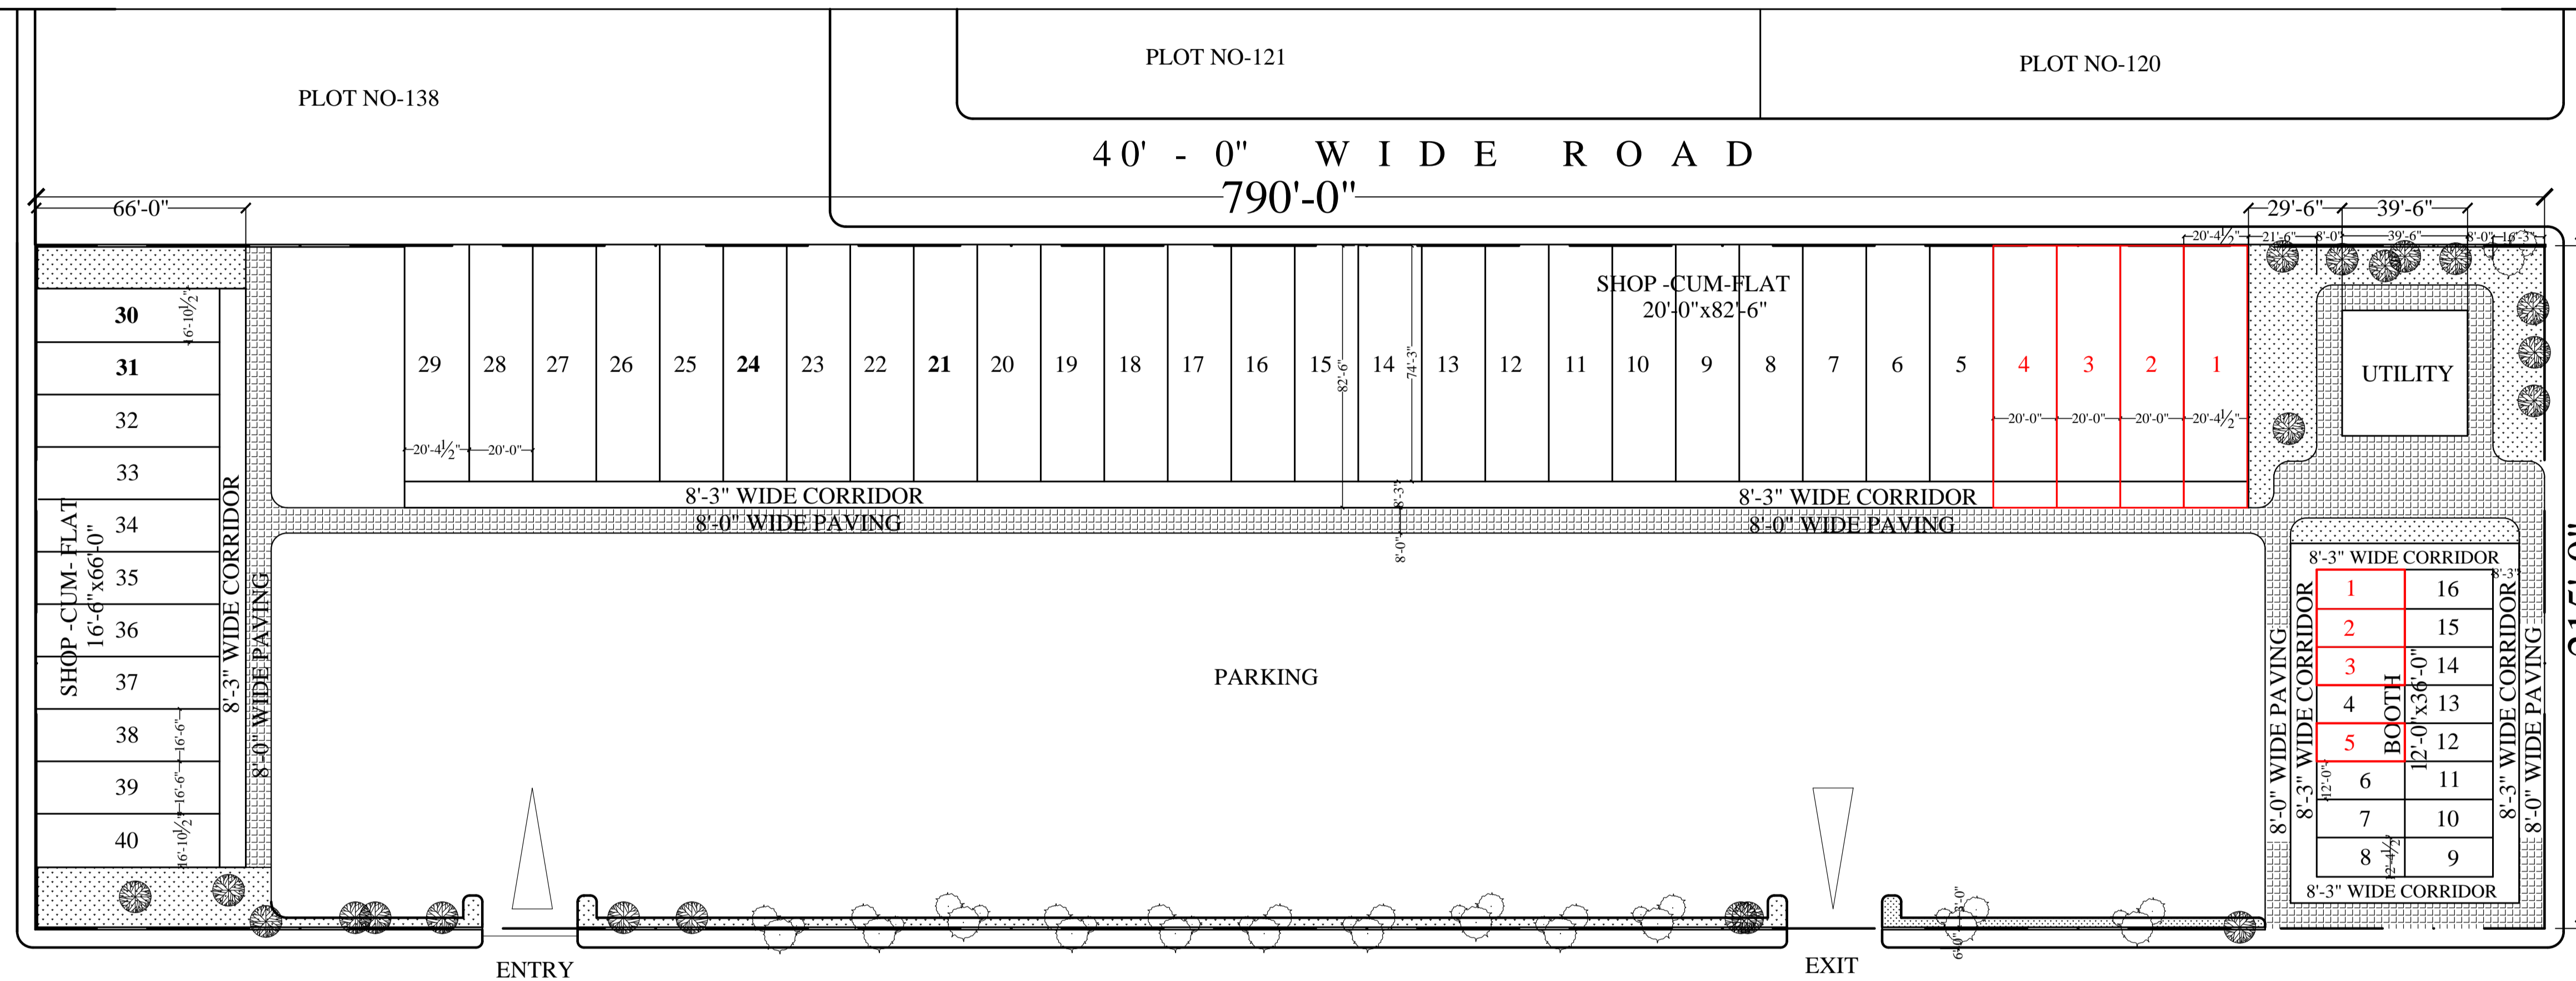

**S.C.F & S.C.O PLOTS
AVAILABLE SHOWN THUS**

