


CLICK LINK BELOW TO SEE LOCATION ON GOOGLE MAP.

<https://www.google.co.in/maps/search/INDUSTRIAL+ESTATE+GURDASPUR/@32.0511224,75.4315709,316m/data=!3m1!1e3?hl=en>

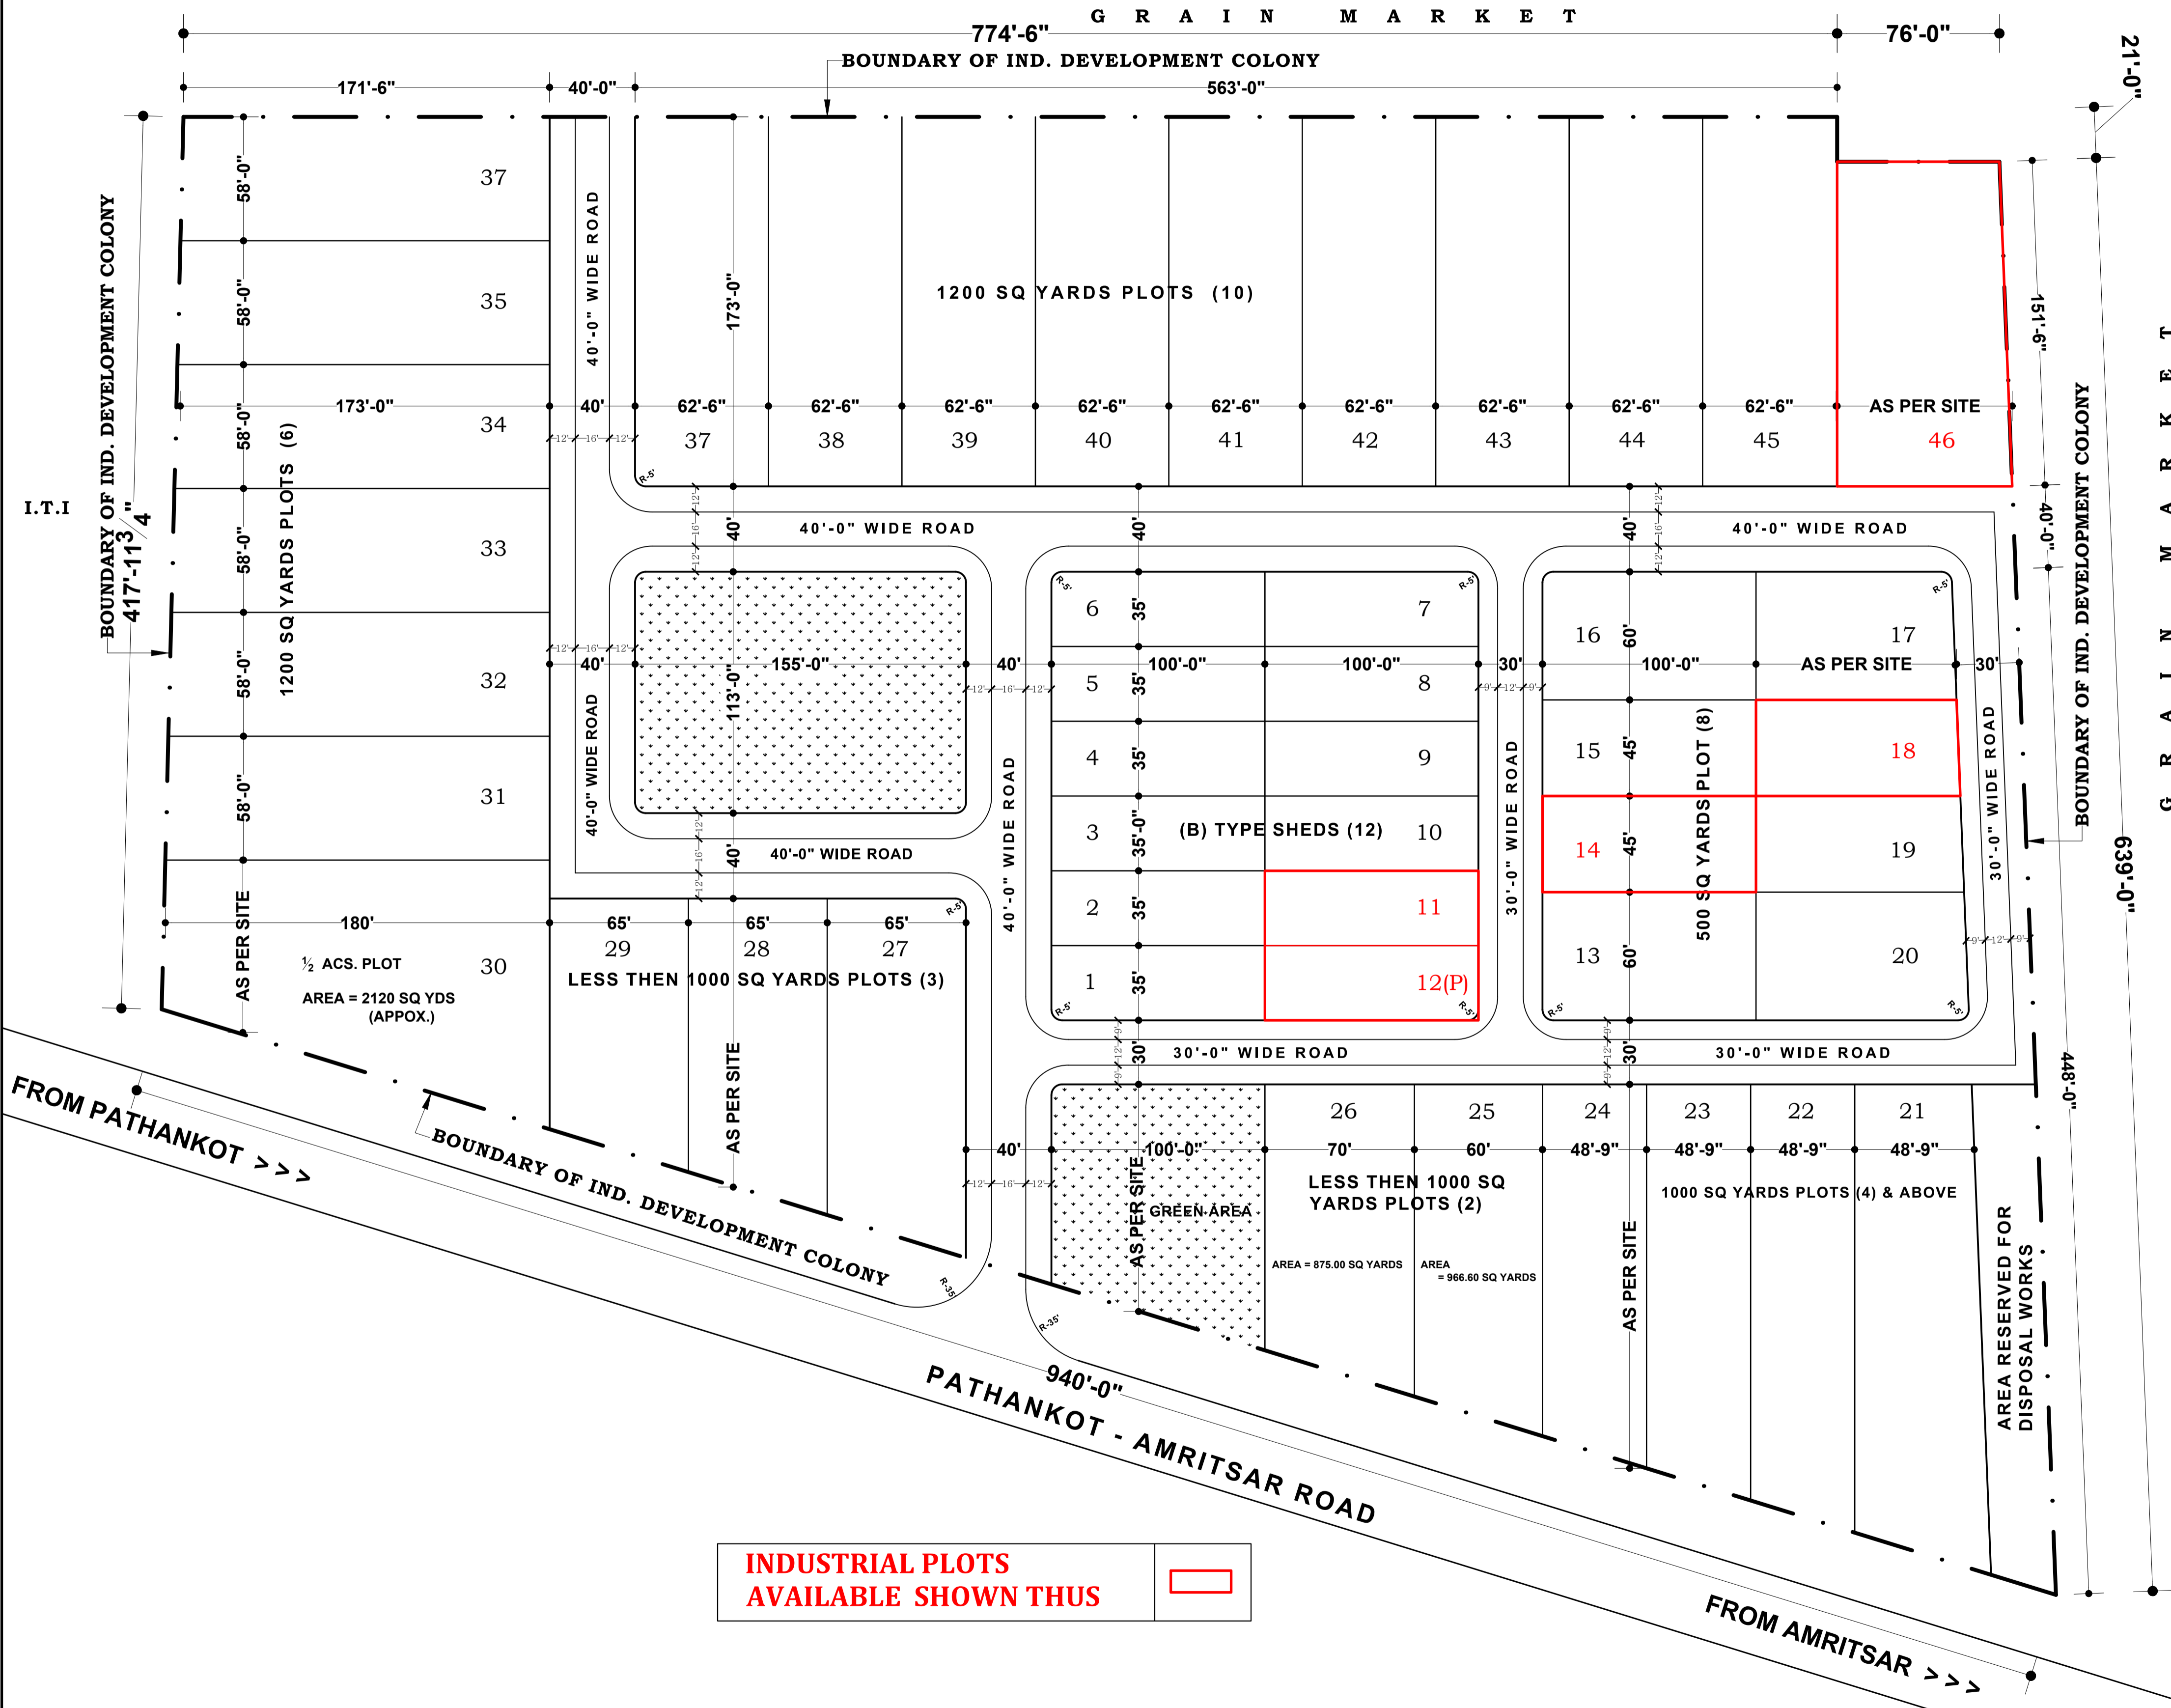

INDUSTRIAL PLOTS AVAILABLE SHOWN THUS

P S I E C GURDASPUR

DEMARICATION PLAN OF INDUSTRIAL STATE / DEVELOPMENT COLONY

**TOTAL AREA OF THE SCHEME:-
= 11.50 ACS.**

DETAIL OF PLOTS:- (INDUSTRIAL ESTATE)

S.NO.	CATEGORY OF PLOT	NO. OF PLOTS	AREA IN ACS.
01	B TYPE SHED	12	
02	LESS THEN 1000 SQ. YARDS PLOT	02	
INDUSTRIAL DEVELOPMENT COLONY			
01	1/2 ACS PLOTS	01	
02	1200 SQ YARDS PLOTS	16	
03	1000 SQ YARDS PLOTS	04	
04	LESS THEN 1000 SQ YARDS PLOTS	03	
05	500 SQ YARDS PLOTS	08	
TOTAL		46	ACS.

NOTE:-
PLAN HAS BEEN

**OFFICE OF
THE CHIEF ENGINEER,
PUNJAB SMALL
INDUSTRIES & EXPORT
CORPORATION UDYOG
BHAWAN, SECTOR:-17,
CHANDIGARH.**

SCALE :- 40'-0" TO AN INCH	DRAWING NO.:- PSIEC/DTP/76/
Sd/-	DATE:-
DRAWN BY:- Sd/-	N
CHECKED BY:- Sd/-	Sd/-
ASSISTANT TOWN PLANNER	PLANNING OFFICER
Sd/-	Sd/-
DIVISIONAL TOWN PLANNER	