

CLICK LINK BELOW TO SEE LOCATION ON GOOGLE MAP.


<https://www.google.co.in/maps/search/NAYA+NANGAL+INDUSTRIAL+FOCAL+POINT/@31.375363,76.3441224,379m/data=!3m1!1e3?hl=en>

PSIEC
NAYA NANGAL

LAYOUT PLAN FOR INDUSTRIAL FOCAL POINT NAYA NANGAL

TOTAL AREA OF THE SCHEME:-
= 49.49 ACS.
= 200279.6 SQ.MT.

H I M A C H A L P A R D E S H

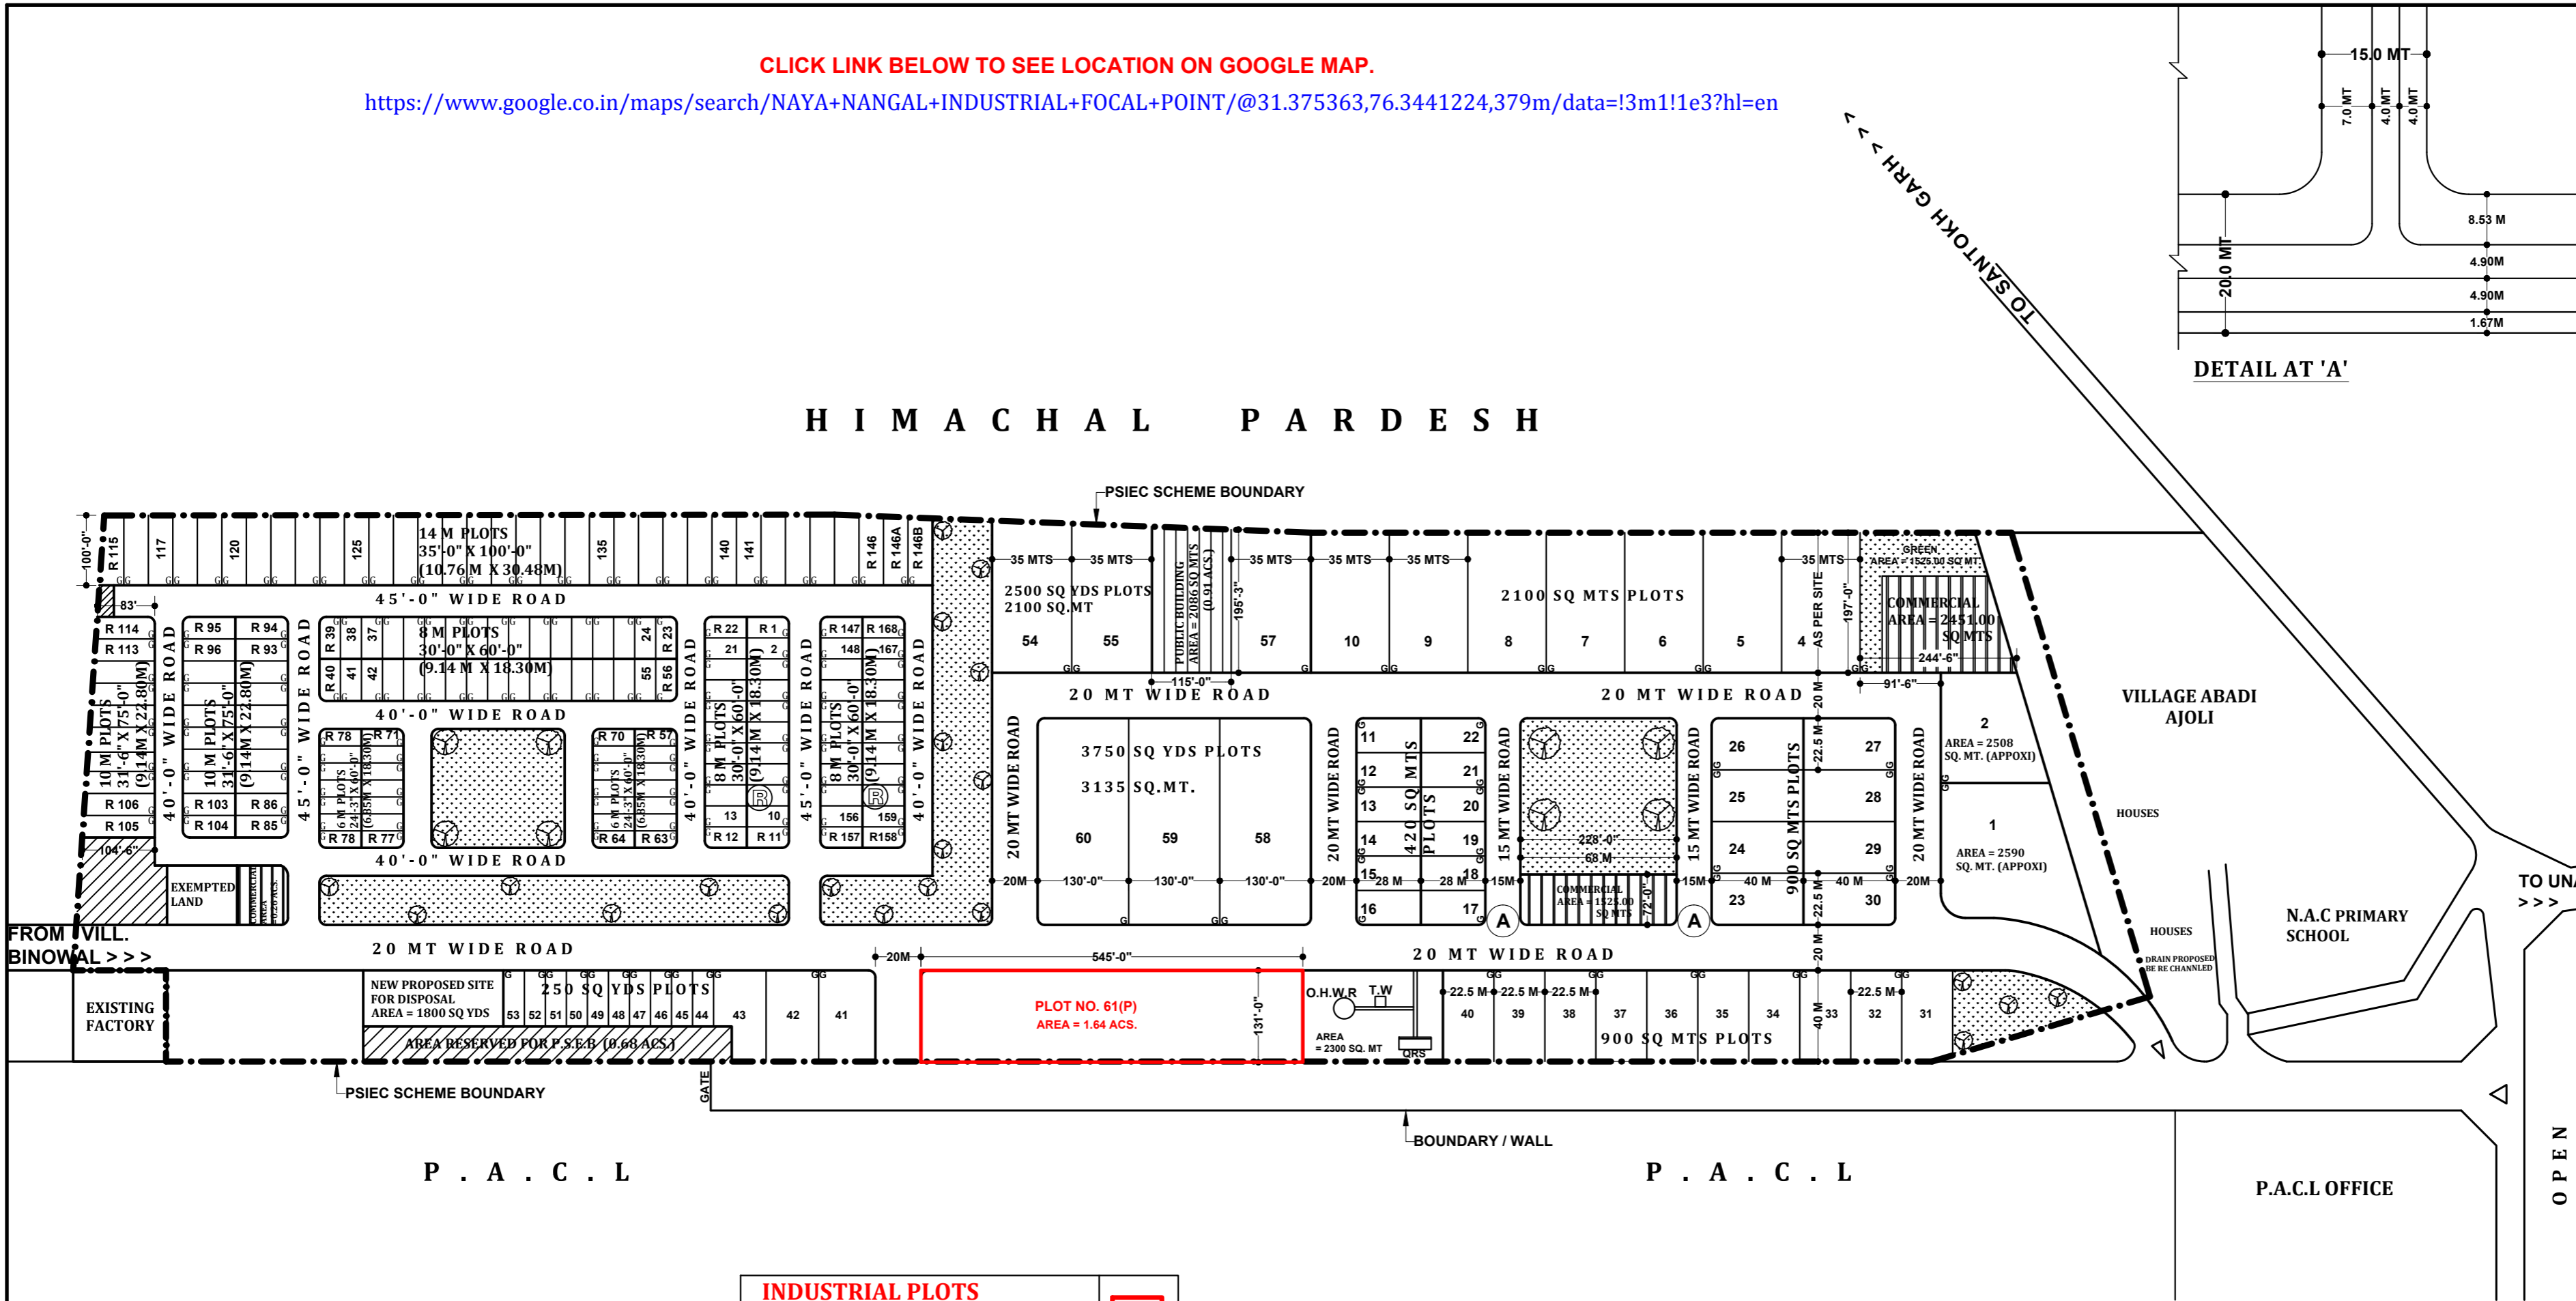

DETAIL OF PLOTS:-

S.NO.	CATEGORY OF PLOT	NO. OF PLOTS	AREA IN SQ.MT.
01	3135 SQ. MT & ABOVE	3	10688.40
02	2500 SQ. MT & ABOVE	3	8520.00
03	2100 SQ. MT & ABOVE	11	23689.60
04	900 SQ. MT & ABOVE	21	18900.00
05	420 SQ. MT & ABOVE	12	5040.00
06	209 SQ. MT & ABOVE	10	2091.00
TOTAL			68929.00

DETAIL OF AREAS:-

S. NO	CATEGORY	AREA IN SQ.MT.
01	AREA UNDER PLOT IND.& RESI.	103597.00
02	AREA UNDER P.S.E.B	2754.00
03	AREA UNDER COMMERCIAL	4753.00
04	AREA UNDER WATER WORKS	2300.00
05	AREA UNDER DISPOSAL WORKS	1505.00
06	AREA UNDER OPEN SPACE	26302.60
07	AREA UNDER ROADS	54650.00
08	AREA UNDER RESERVED	1418.00
09	AREA UNDER PUBLIC BUILDING	3000.00
TOTAL		200279.60

NOTE:-
THE LAYOUT PLAN APPROVED VIDE ORIGINAL DRG. NO. PSIEC/DTP/90, REVISED ON 25-04-90, & REVISED ON 27-09-90, HAVE BEEN AMENDED FROM TIME TO TIME. THE AMENDMENTS HAVE BEEN DULY INCORPORATED IN THE PLAN ACCORDINGLY

INDUSTRIAL PLOTS AVAILABLE SHOWN THUS

- NOTE:-
- LAYOUT PLAN HAS BEEN AMENDED AS PER THE SITE REPORT OF E.E-1 ON DATED 19/8/06 OF ACTUAL MEASUREMENT TWO PLOTS OF 14 MARLA NUMBERED 146A & 146B HAVE BEEN CREATED
 - AS PER DESSIOSION TAKEN IN THE METTING OF MODIFICATION OF LAY-OUT PLAN DATED- 16.7.2015 PLOT NO. 54 TO 57 (2500 SQ. YARDS.) AND PLOT NO- 58 TO 60 (3750 SQ. YARD.) HAVE BEEN CARVED OUT.

DETAIL OF RESIDENTIAL PLOTS:-				SALEABLE AREA :-	
S.NO.	CATEGORY	NO. OF PLOTS	AREA IN ACS.	S. NO.	AREA IN SQ.MT.
01	6 MARLA PLOTS	28	0.86	01	AREA UNDER IND.PLOTS
			3483	02	AREA UNDER COMMERCIAL (40% OF THE AREA)
02	8 MARLA PLOTS	78	3.22	03	AREA UNDER PUBLIC BUILDING
			13041	04	AREA UNDER RESI. PLOTS
03	10 MARLA PLOTS	30	1.75	05	AREA UNDER P.S.E.B
			7087.50		
04	14 MARLA PLOTS	34	2.73		
			11056.50		
TOTAL			8.56		
			34668		
05	AREA UNDER COMMERCIAL OF 40% OF 0.26 ACS		1053		
			421.0		
			35073		
				TOTAL SALEABLE	111252.00
					133057.40
					(55.54 %)

NOTE:-
THIS DRAWING IS COMPUTERISED REPRODUCTION OF ORIGINAL DRAWING NO. PSIEC / DTP / 90 / REVISED ON 25-04-90, AND REVISED ON 27-09-90 AND PREPARED ON 16/06/2016.

(VINOD DHIMAN) PREPARED BY :- J.D.M
(VIKAS GUPTA) CHECKED BY :- J.D.M
(SUKHDEV SINGH) PLANNING OFFICER :-
(J.S RANDHWA) GENERAL MANAGER PLANNING

OFFICE OF THE CHIEF ENGINEER, PUNJAB SMALL SCALE INDUSTRIES & EXPORT CORPORATION UDYOG BHAWAN, SECTOR:-17, CHANDIGARH.

SCALE :- 1/10" TO AN INCH
DRG. NO.:- PSIEC / DTP / 90 / REVISED ON :- 25-04-90 REVISED ON :- 27-09-90
(M.L KAUSHAL) ASSTT.TOWN PLANNER:-
(S.D SADHU) DIVIL. TOWN PLANNER:-
(B.K BASSI) CHIEF ENGINEER