

**INDUSTRIAL PLOTS
AVAILABLE SHOWN THUS**



RESERVED

**P S I E C
LUDHIANA**

FROM LUDHIANA >>>

TO TAJPUR >>>

**LAYOUT PLAN FOR
TAJPUR ROAD,
ADJOINING CENTRAL
JAIL, LUDHIANA**

**TOTAL AREA OF THE SCHEME:-
= 15.00 ACS.**

DETAIL OF PLOTS:- (INCL.)

S.NO	CATEGORY OF PLOT	NO. OF PLOTS	AREA IN ACS.
01	3100 SQ. YARDS PLOTS	02	1.28
02	2500 SQ. YARDS PLOTS	08	4.21
03	1500 SQ. YARDS PLOTS	07	2.54
04	1000 SQ. YARDS PLOTS	04	0.83
TOTAL		21	8.86 ACS.


DETAIL OF AREAS:-

S. NO.	CATEGORY	AREA IN ACS.	% AGE
01	AREA UNDER PLOTS	8.86	59.06
02	AREA UNDER COMMERCIAL	1.49	09.94
03	AREA UNDER TUBE WELL	0.17	01.14
04	AREA UNDER OPEN SPACE	0.66	04.40
05	AREA UNDER ROAD	1.20	08.00
06	AREA UNDER RESERVED AREA	2.62	17.46
TOTAL		15.00 ACS.	100%

SALEABLE AREA

S.NO.	CATEGORY	AREA IN ACS.
01	AREA UNDER PLOT IND.	8.86
02	AREA UNDER COMMERCIAL (40% OF 1.49 AREA)	0.59
TOTAL SALEABLE		9.45 ACS. 63.00%


**OFFICE OF THE
GENERAL MANAGER,
PLANNING. PUNJAB
SMALL INDUSTRIES &
EXPORT CORPORATION
UDYOG BHAWAN,
SECTOR:-17, CHANDIGARH.**

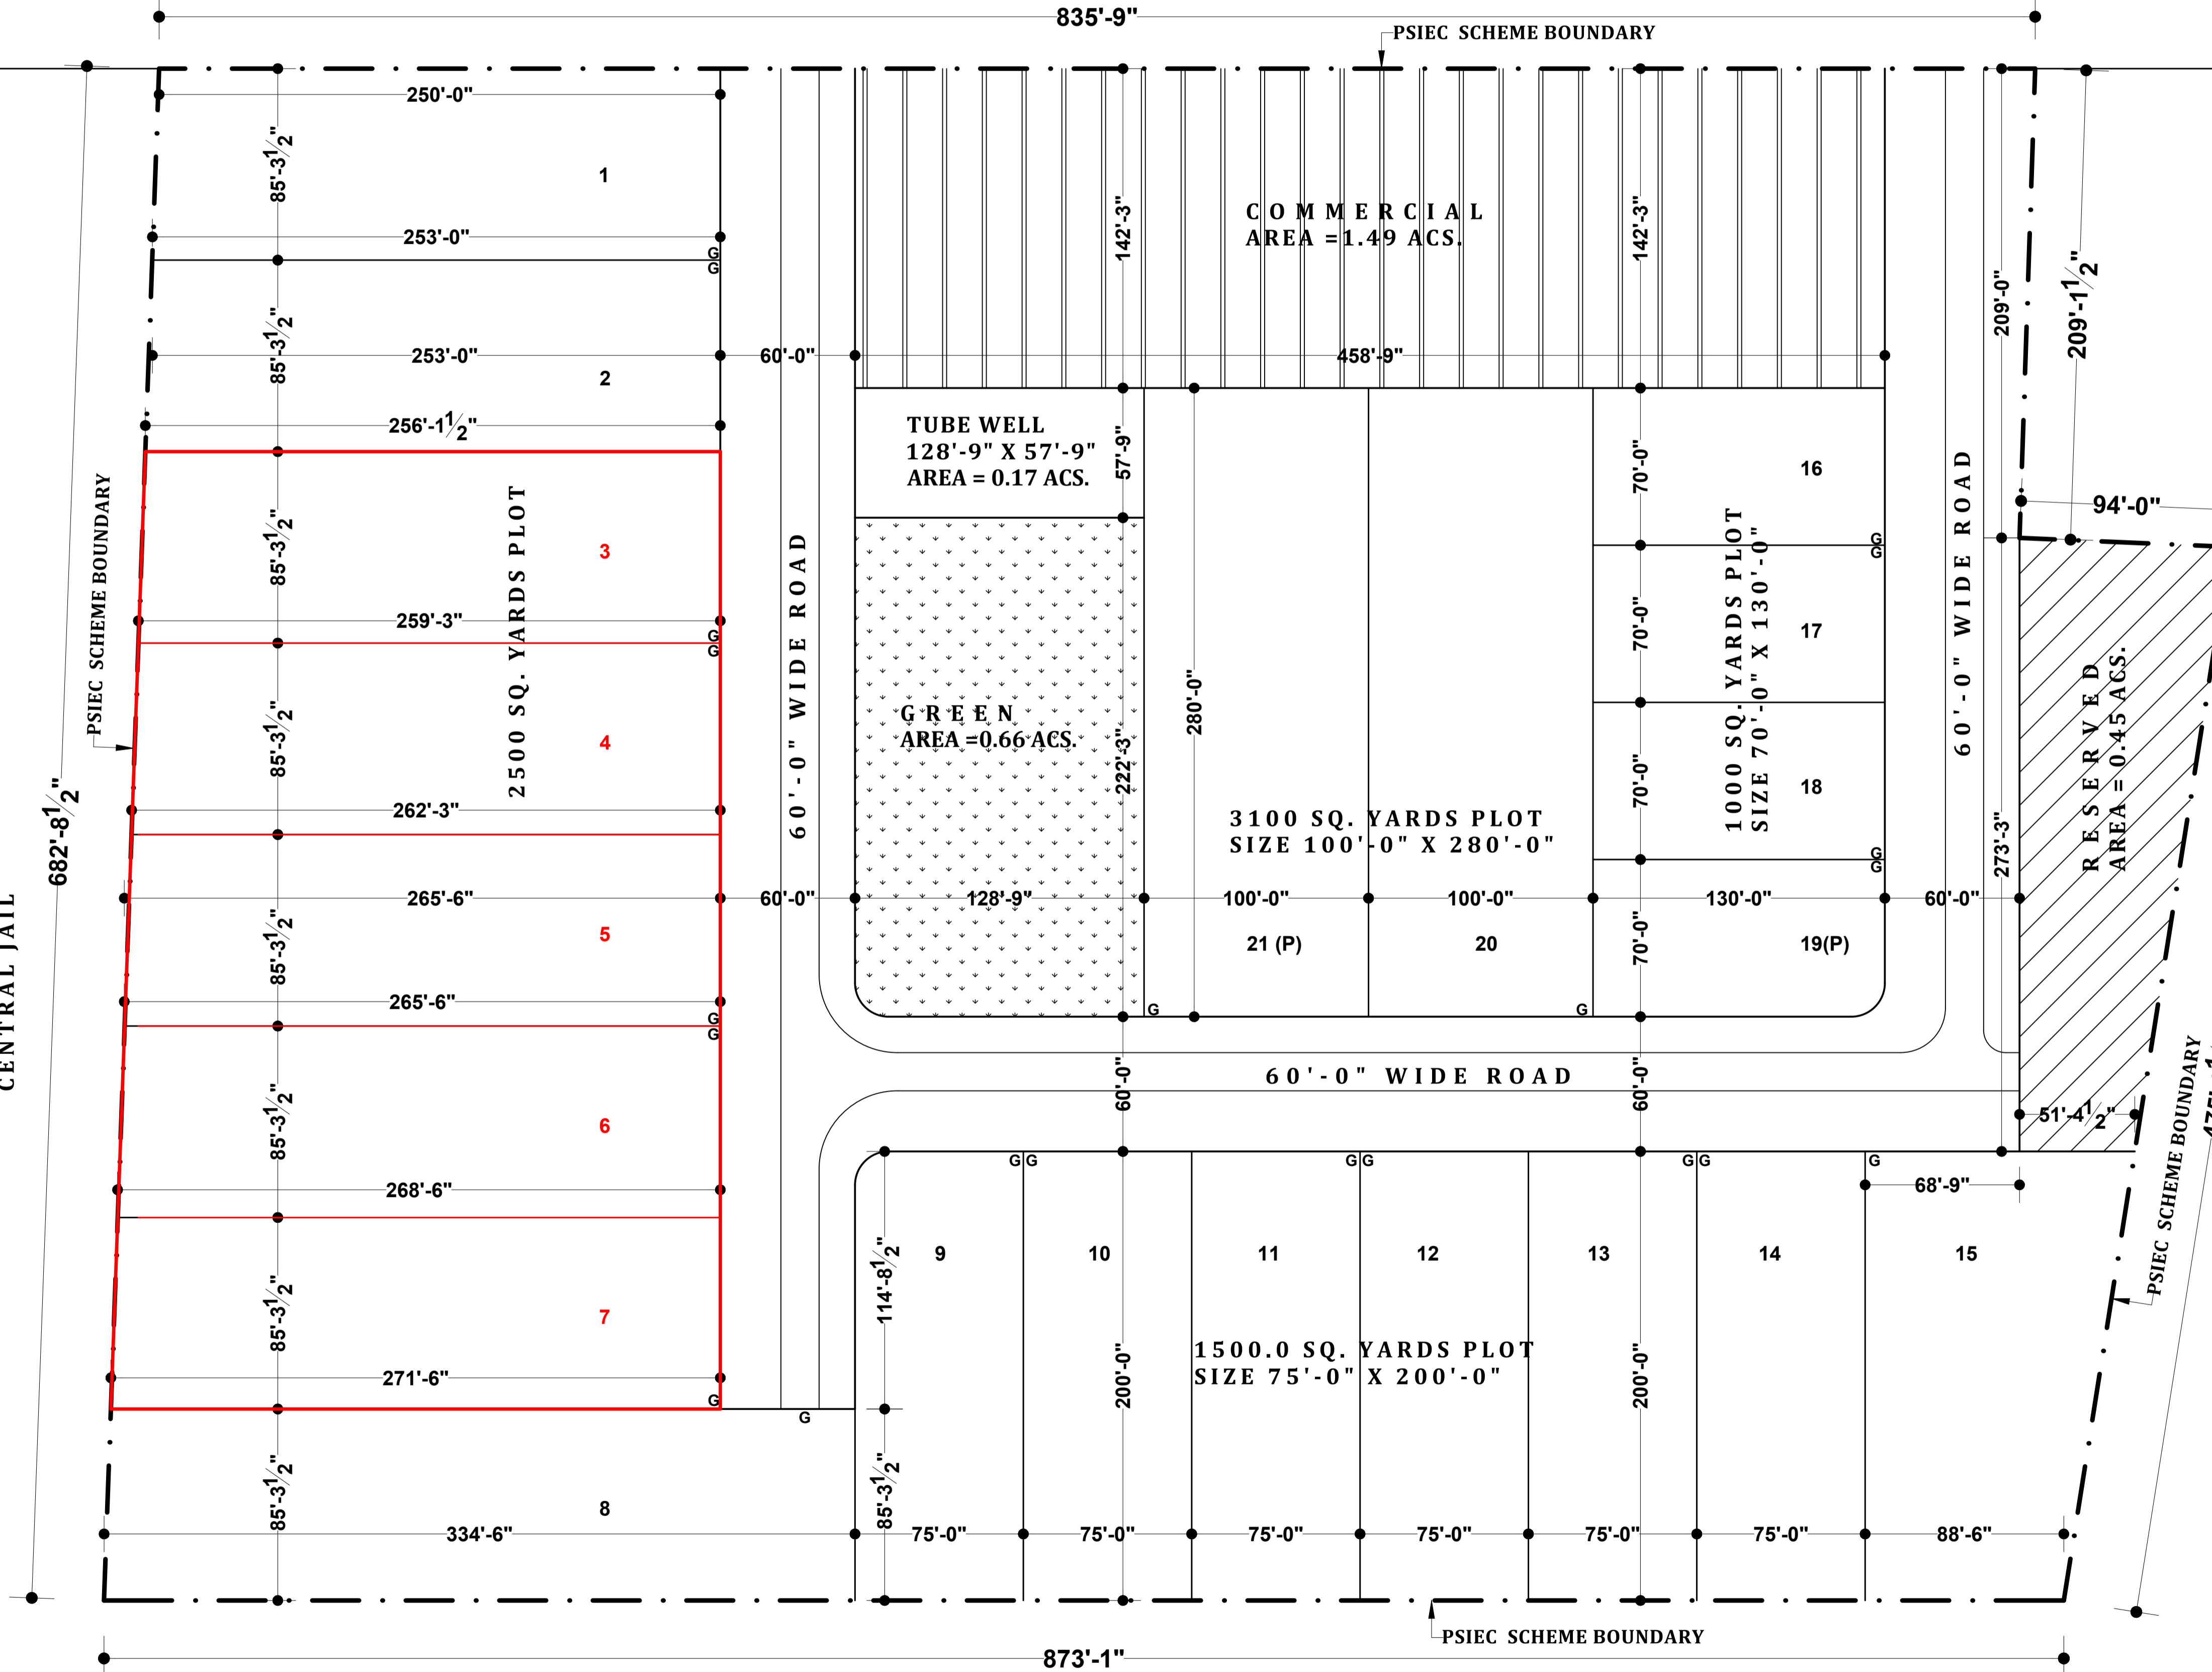

NOTE:-
THIS DRAWING IS COMPUTERIZED REPRODUCTION
OF ORIGINAL JOB / DRG. NO. PSIEC/GMP/LP-20/2015
DATED 03-08-2015, AND PREPARED ON 03/01/ 2019.

(VINOD DHIMAN) PREPARED BY :- J.D.M	(KULVINDER SINGH) CHECKED BY :- J.D.M	(SUKHDEV SINGH) ASSTT. TOWN PLANNER - I	(ASHMA AGGARWAL) ASSTT. TOWN PLANNER - II	(DILPREET) DRAWN BY :- J.D.M	(VIKAS GUPTA) CHECKED BY :- J.D.M

SCALE :- 40'-0" TO AN INCH
JOB/ DRG. NO.:-
PSIEC/GMP/LP-20/2015
DATED :- 03-08-2015

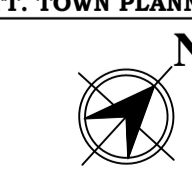

(GURDIP SINGH)
GENERAL MANAGER PLANNING

(SUKHDEV SINGH)
PLANNING OFFICER

(J.S.RANDHWA)
GENERAL MANAGER PLANNING