


LAYOUT PLAN FOR INDUSTRIAL FOCAL POINT AT GOINDWAL SAHIB, PHASE:- I

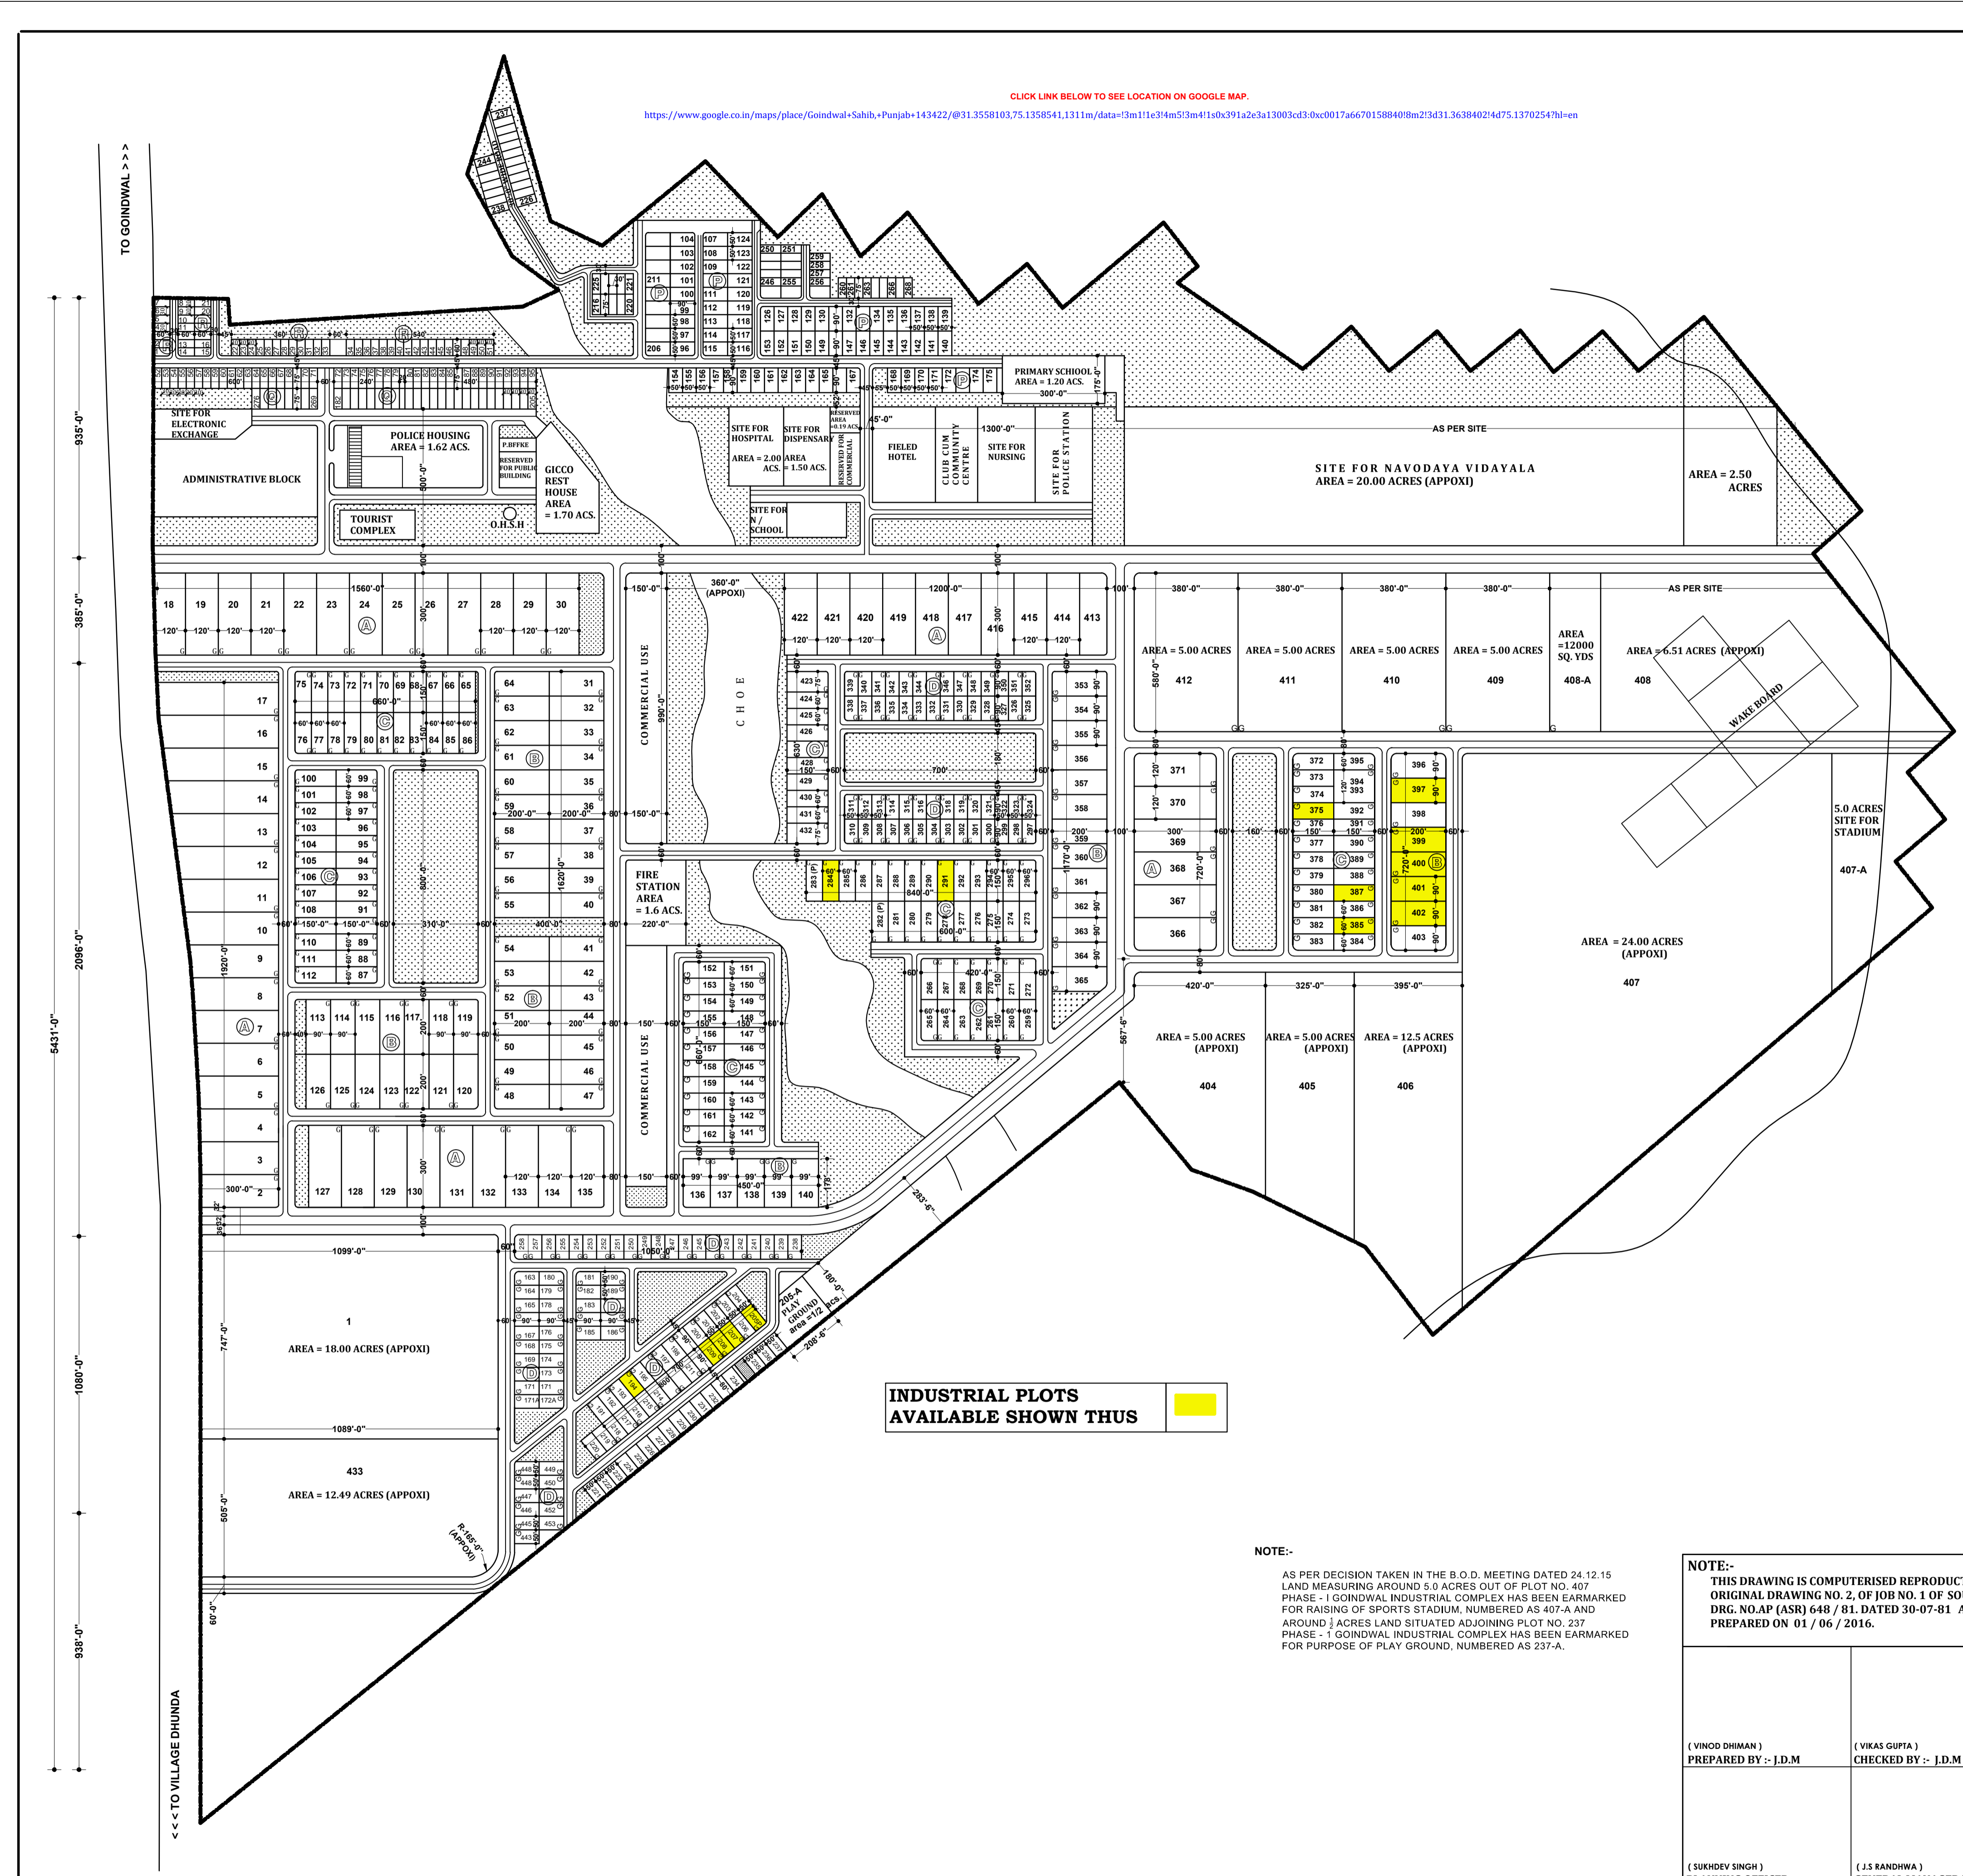

DETAIL OF INDUSTRIAL PLOTS:-

S. NO.	CATEGORY OF PLOT	SIZE	NO. OF PLOTS	
01	A	4000 SQ. YDS. PLOT	120'-0" X 300'-0"	54
02	B	2000 SQ. YDS. PLOT	90'-0" X 200'-0"	74
03	C	1000 SQ. YDS. PLOT	60'-0" X 150'-0"	142
04	D	500 SQ. YDS. PLOT	50'-0" X 90'-0"	165
05	E	ABOVE 4000 SQ. YDS. PLOT		11

DETAIL OF RESIDENTIAL PLOTS

S. NO.	CATEGORY OF PLOT	SIZE	NO. OF PLOTS	
01	P	500 SQ. YDS. PLOT	50'-0" X 90'-0"	89
02	Q	250 SQ. YDS. PLOT	30'-0" X 75'-0"	44
03	R	200 SQ. YDS. PLOT	30'-0" X 60'-0"	51

NOTE:-

- AFTER THE JOINT INSPECTION BY THE C.E. (P.S.I.E.C.) & C.E. (GICO) THE C/C DISTANCES OF ROADS ALONG WITH ROAD FROM GOINDWAL TO DHUNDA HAVE BEEN MARKED ON THE PLAN.
- LAYOUT HAS BEEN REVISED AFTER THE DISCUSSION WITH C.E. (GICO) ON 16.11.81.
- LAYOUT HAS BEEN REVISED FOR LOCATION OF ROAD ON 27.01.82.
- SCHEME BOUNDARY HAS BEEN AMENDED AS PER SURVEY SUBMITTED BY S.D.E.-1 (P.H.) GICO, DATED 04.02.82.
- LAYOUT HAS BEEN AMENDED ON DATED 28.07.1982.
- THE LAYOUT HAS BEEN AMENDED ON DATED 12.10.82. FOR BOUNDARY LINE AND PLOT OF SPINFEED. AMENDED OF BOUNDARY LINE IS DONE ACCORDING TO THE POSITION MARKED AND SENT BY E.E. CONT.# VIDE LETTER DATED 07.10.82.
- THE POSITIONS OF GURUDWARA BAUJI SAHIB DERA (MAHANT) AND MARK BOARD HAS BEEN MARKED AS PER DRAWING RECEIVED FROM E.E. CONST. I VIDE LETTER NO. BR.31/658 DATED 21.11.83.
- TWO MORE PLOTS NO. 171-A AND 172-A HAS BEEN CARVED OUT AS PER INFORMATION GIVEN BY THE E.E./GICO, GOINDWAL VIDE NO. GICO/BR/31/88/01 DATED 04.01.88.
- THE SIZE OF PLOT NO. 136 TO 140 HAVE BEEN AMENDED AS 99'-0" X 176'-0" AS AGAINST 90'-0" X 200'-0" HAS ALREADY PLANNED AS ORDER OF WORTHY C.E. VIDE LETTER NO. GICO/CE/BBH/136 DATED 19.09.88.
- 12'-0" WIDE ACCESS TO THE LAND OF MAHANT HAS BEEN SHIFTED FROM ITS EXISTING POSITION AS PER LETTER NO. GICO / CED / 4 - 4 / VOL. III / 90 / 2484-85. DATED 29.05.90.
- AS PER THE ORDER OF WORTHY M.D. ON DATED. 15.04.11 12000 SQ.YARDS AREA HAS BEEN KEPT RESERVED FOR M/S MILK FOOD PVT. LTD. NUMBERED AS 408-A OUT OF PLOT NO. 408.
- AS PER LETTER OF CHIEF TOWN PLANNER PUNJAB NO. 2268 C.T.P (PB) SG-3A DATED 26-07-91. LAND ADJOINING COMMERCIAL SITE, PLOT # 4 EARLIER MARKED FOR COMMUNITY CENTRE HAS BEEN CONVERTED INTO SITE FOR FIRE STATION

SOURCE :-DRG. NO.AP (ASR) 648 / 81 DATED 30-07-81

OFFICE OF THE CHIEF ENGINEER, PUNJAB SMALL SCALE INDUSTRIES & EXPORT CORPORATION UDYOG BHAWAN, SECTOR:-17, CHANDIGARH.

SCALE:- 220'-0" TO AN INCH	TRACED BY :- Sd/-
DRAWN BY:-	CHECKED BY:-
DRAWN BY:- (VIJAY MALHOTRA)	
JOB NO. 1	DRG. NO. 2
Sd/-	Sd/-
(SUKDEV SINGH) PLANNING OFFICER :-	(J.S.RANDHWA) GENERAL MANAGER PLANNING ASSTT. ENGINEER DESIGN:-
	CHIEF ENGINEER